

Prepared for:

**MODEL SERIES 2500**



**2500 SERIES CONTEMPORARY STYLE**  
(OTHER ELEVATION STYLES AVAILABLE SUBJECT TO HOA STANDARDS)

**FLOOR AREA - 2520**

LEVEL	AREA (SF)
Basement	950
First Floor	950
Second Floor	1,210
Total Residential Floor Area	3,110
Garage	385

Issue:		
Date	Comments	Init.

**ILLUSTRATIVE EXHIBIT**  
7/15/2022  
NOT FOR CONSTRUCTION

© 2022 Stewart Architecture, Inc.


Sheet Title  
**Cover**  
Sheet No.  
**A0.1**

**NOTES:**


- Plans and elevations are illustrative. Dimensions, room sizes, and floor areas are approximate.
- Plans may be mirrored (garage right or garage left) as best suited to specific lot.
- Several elevation styles are available for each model. Colors are provided for example. Final colors may be selected by homeowner.
- Some models and model options may not be available in all neighborhoods or lots

COPYRIGHT 2022: Architectural design and drawings depicted within are protected under United States copyright law.

**MODEL 2520**

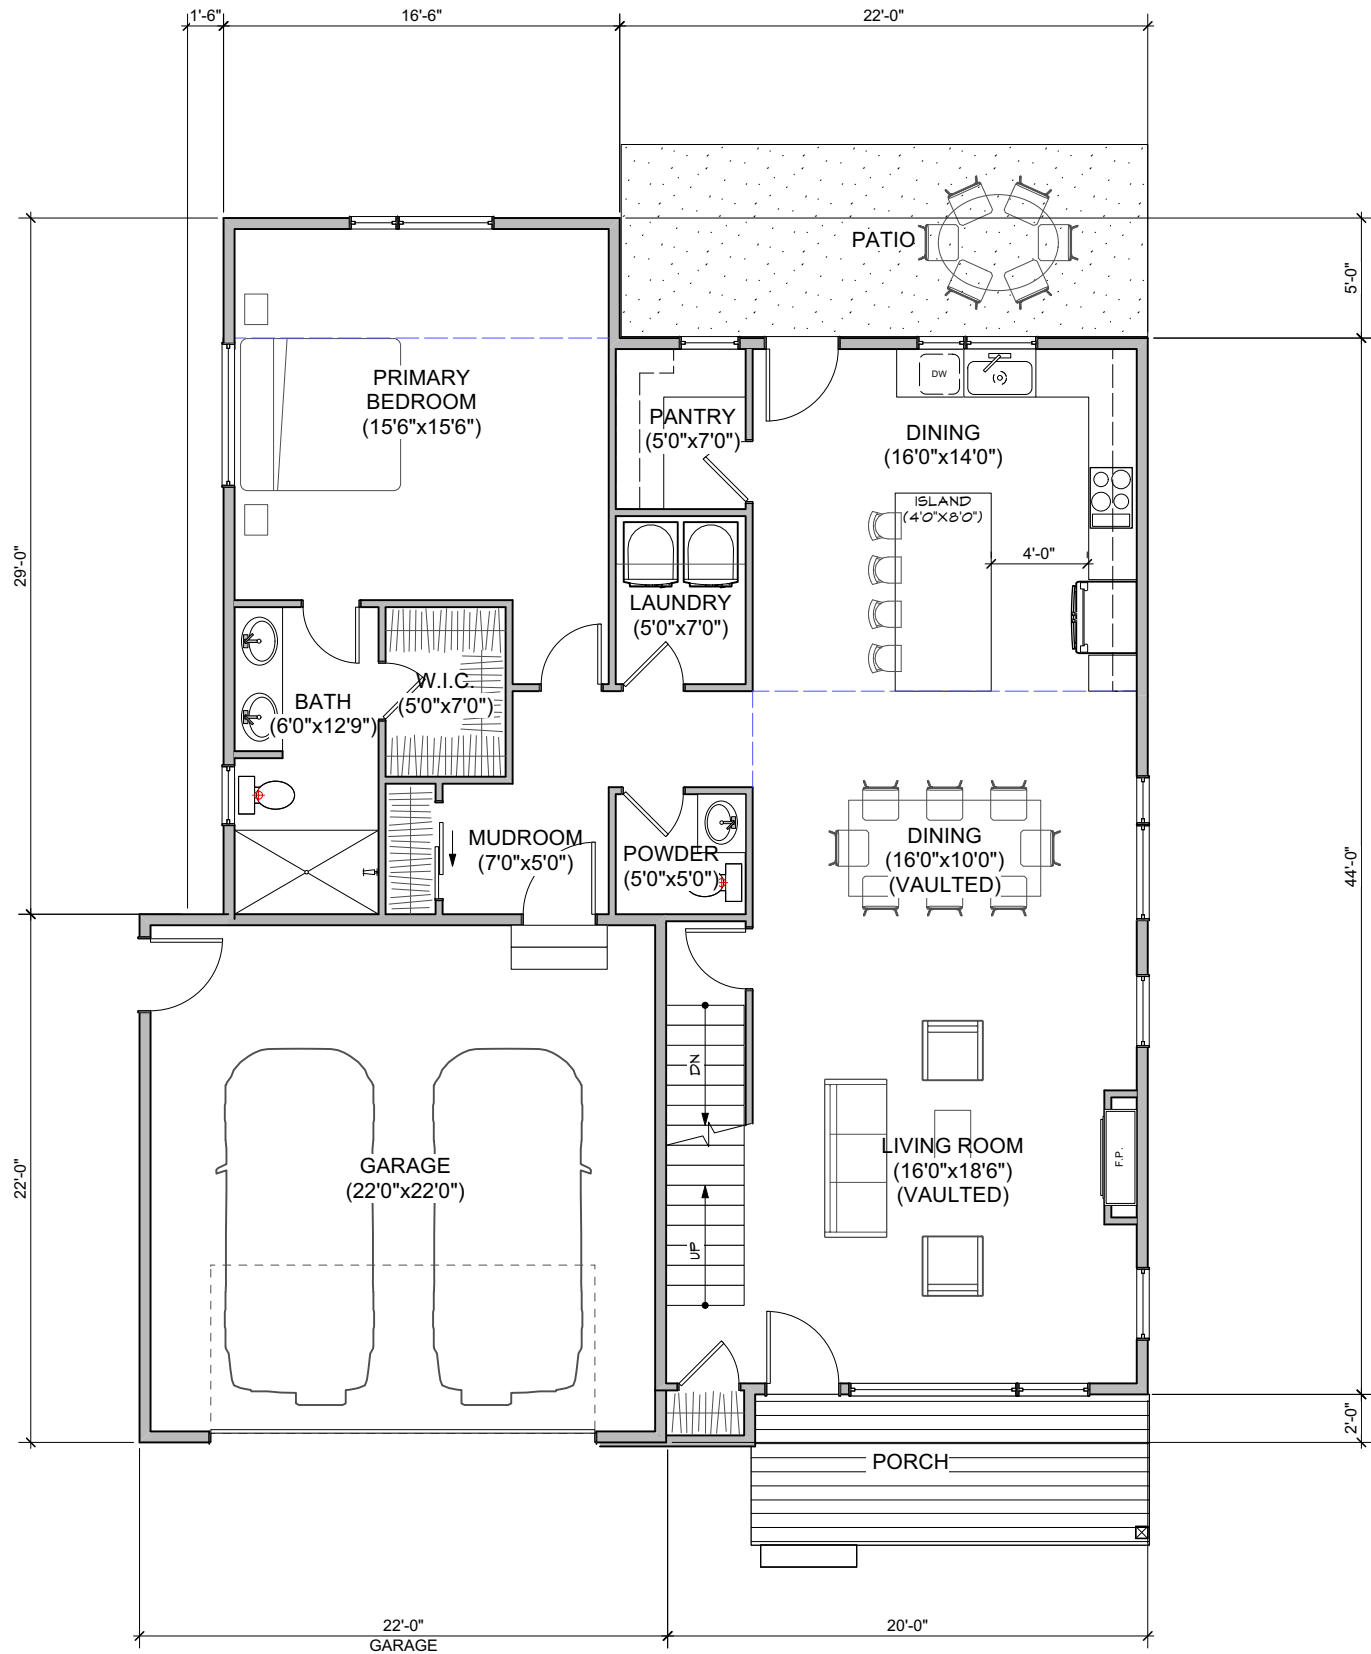

**MAIN FLOOR PLAN**  
1/8"=1'-0"

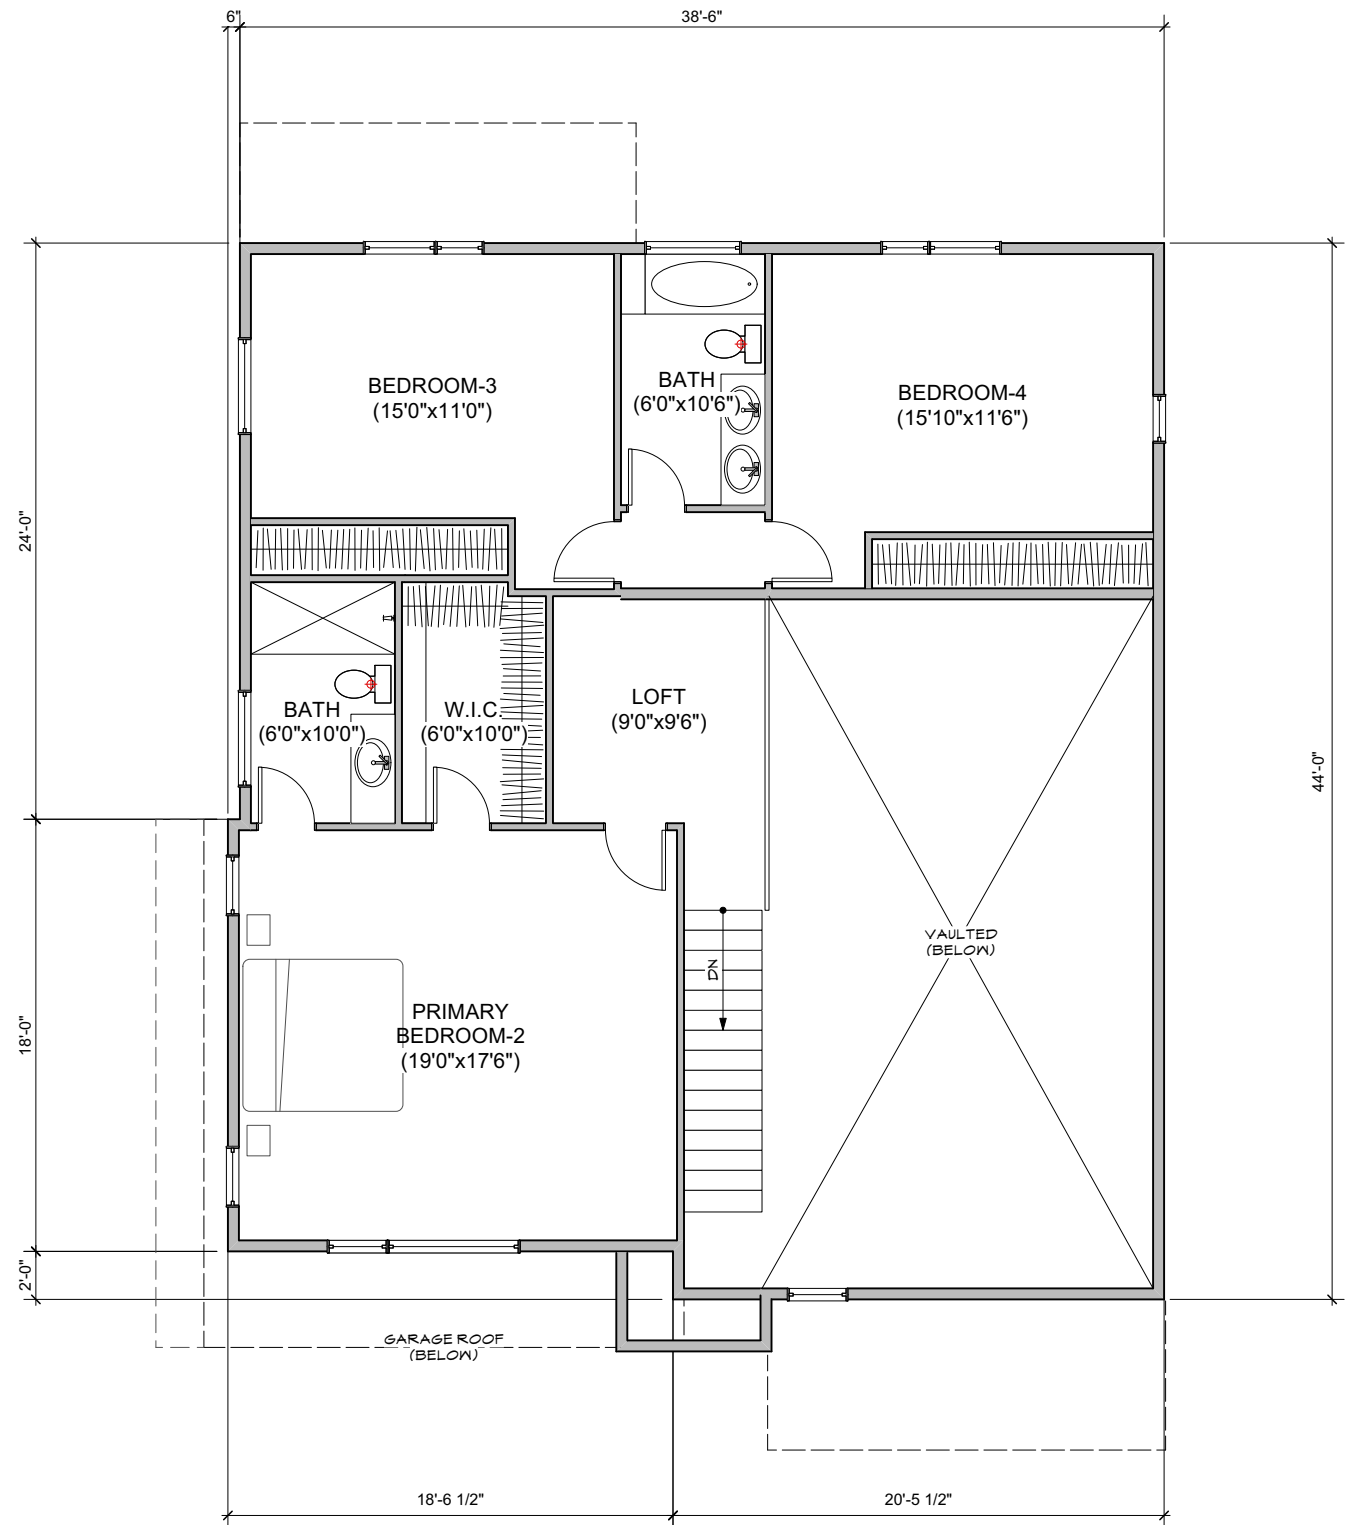

**SECOND FLOOR PLAN**  
1/8"=1'-0"

NOTES:

- Plans and elevations are illustrative. Dimensions, room sizes, and floor areas are approximate.
- Plans may be mirrored (garage right or garage left) as best suited to specific lot.
- Several elevation styles are available for each model. Colors are provided for example. Final colors may be selected by homeowner.
- Some models and model options may not be available in all neighborhoods or lots

Issue:	Date	Comments	Int.

ILLUSTRATIVE EXHIBIT  
7/15/2022  
NOT FOR CONSTRUCTION


# MODEL 2520

Issue:	Date	Comments	Init.

ILLUSTRATIVE EXHIBIT  
7/15/2022  
NOT FOR CONSTRUCTION

© 2022 Stewart Architecture, Inc.




Sheet Title  
**Plans**  
Sheet No.  
**A1.1**

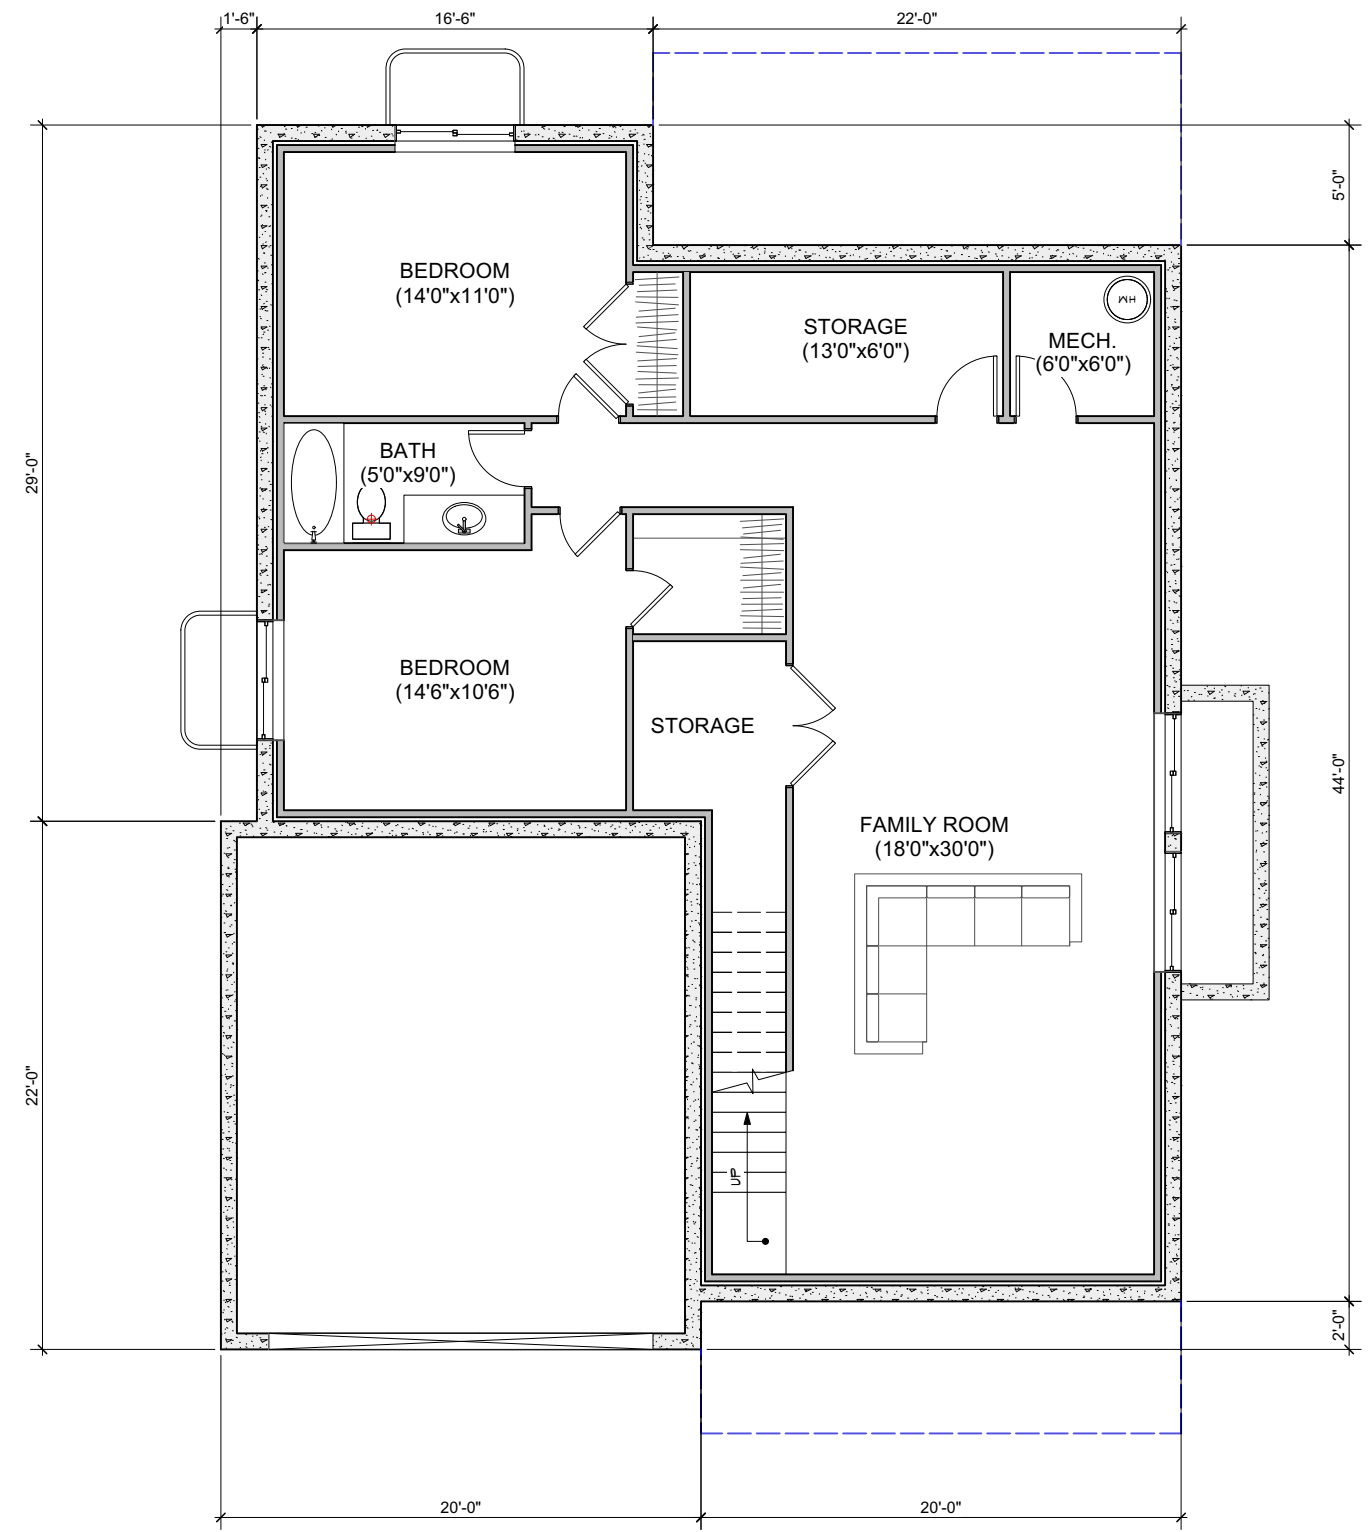

**BASEMENT PLAN**  
1/8"=1'-0"

- NOTES:
- Plans and elevations are illustrative. Dimensions, room sizes, and floor areas are approximate.
  - Plans may be mirrored (garage right or garage left) as best suited to specific lot.
  - Several elevation styles are available for each model. Colors are provided for example. Final colors may be selected by homeowner.
  - Some models and model options may not be available in all neighborhoods or lots

MODEL 2520

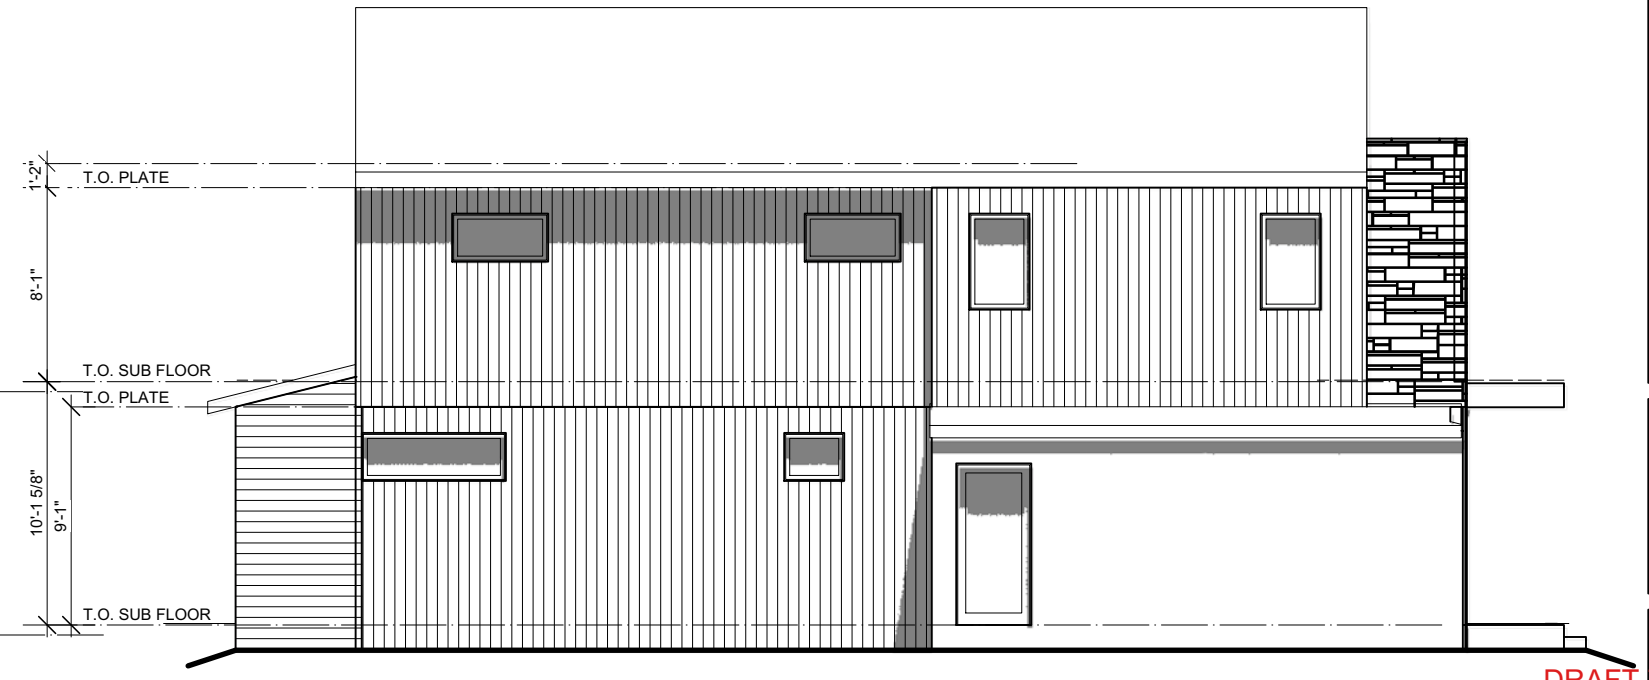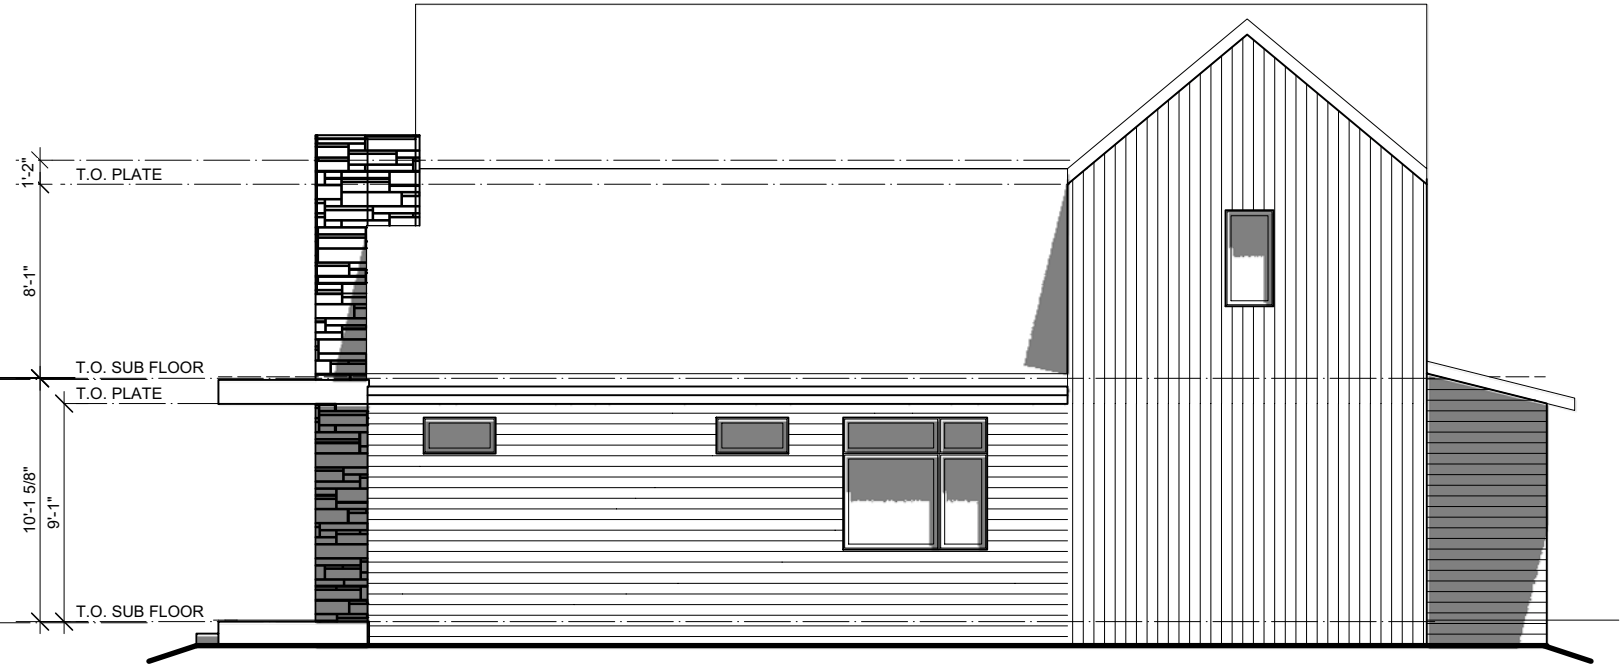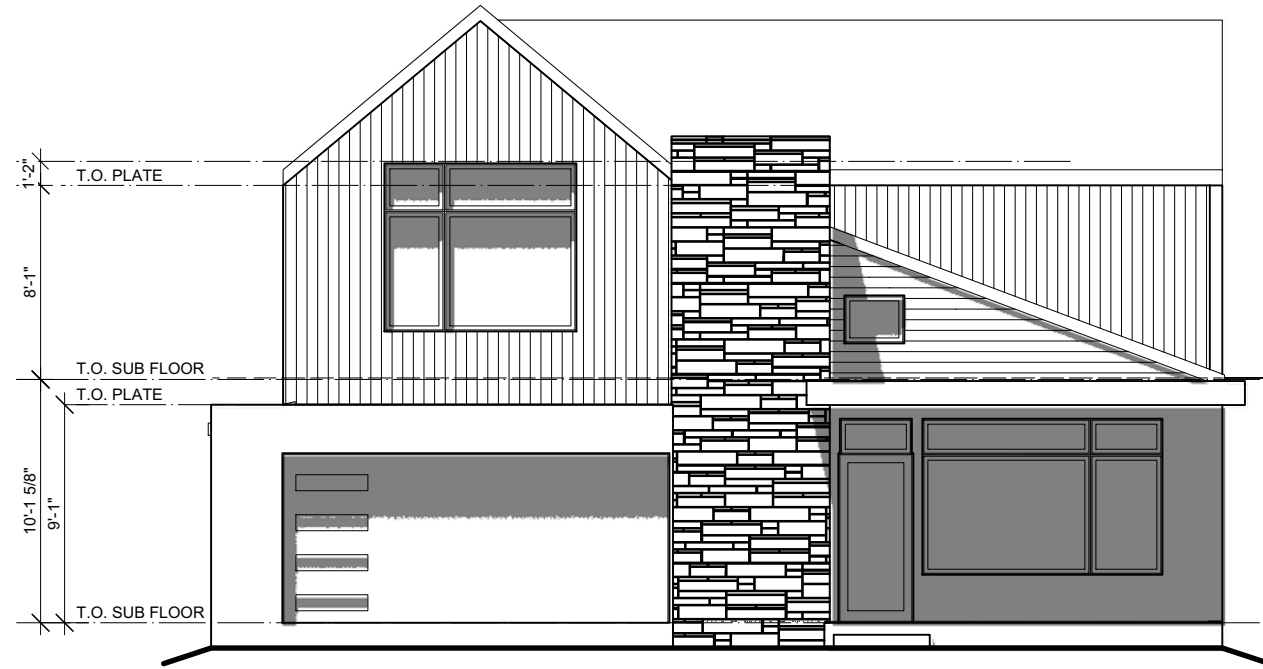

DRAFT 7/15/2022  
NOT FOR CONSTRUCTION

Construction Documents Issue:

Date	Comments	Init.

Sheet Title

Sheet No.