



**1400 SERIES FARMHOUSE STYLE**  
 (OTHER ELEVATION STYLES AVAILABLE SUBJECT TO HOA STANDARDS)

**MODEL SERIES 1400**

**FLOOR AREA - I420**

LEVEL	AREA (SF)
Basement	815
First Floor	815
Second Floor	680
<b>Total Residential Floor Area</b>	<b>2,310</b>
Garage	385

**FLOOR AREA - I440**

LEVEL	AREA (SF)
Basement	810
First Floor	810
Second Floor	660
<b>Total Residential Floor Area</b>	<b>2,280</b>
Garage	385

Issue:		
Date	Comments	Init.

ILLUSTRATIVE EXHIBIT  
 7/15/2022  
 NOT FOR CONSTRUCTION

© 2022 Stewart Architecture, Inc.

- NOTES:
- Plans and elevations are illustrative. Dimensions, room sizes, and floor areas are approximate.
  - Plans may be mirrored (garage right or garage left) as best suited to specific lot.
  - Several elevation styles are available for each model. Colors are provided for example. Final colors may be selected by homeowner.
  - Some models and model options may not be available in all neighborhoods or lots

COPYRIGHT 2022: Architectural design and drawings depicted within are protected under United States copyright law.


Sheet Title  
**Cover**  
 Sheet No.  
**A1.0**

# MODEL 1420


Issue:	Date	Comments	Init.

ILLUSTRATIVE EXHIBIT  
7/15/2022  
NOT FOR CONSTRUCTION  
© 2022 Stewart Architecture, Inc.

Sheet Title  
**Plan**  
Sheet No.  
**A1.0**

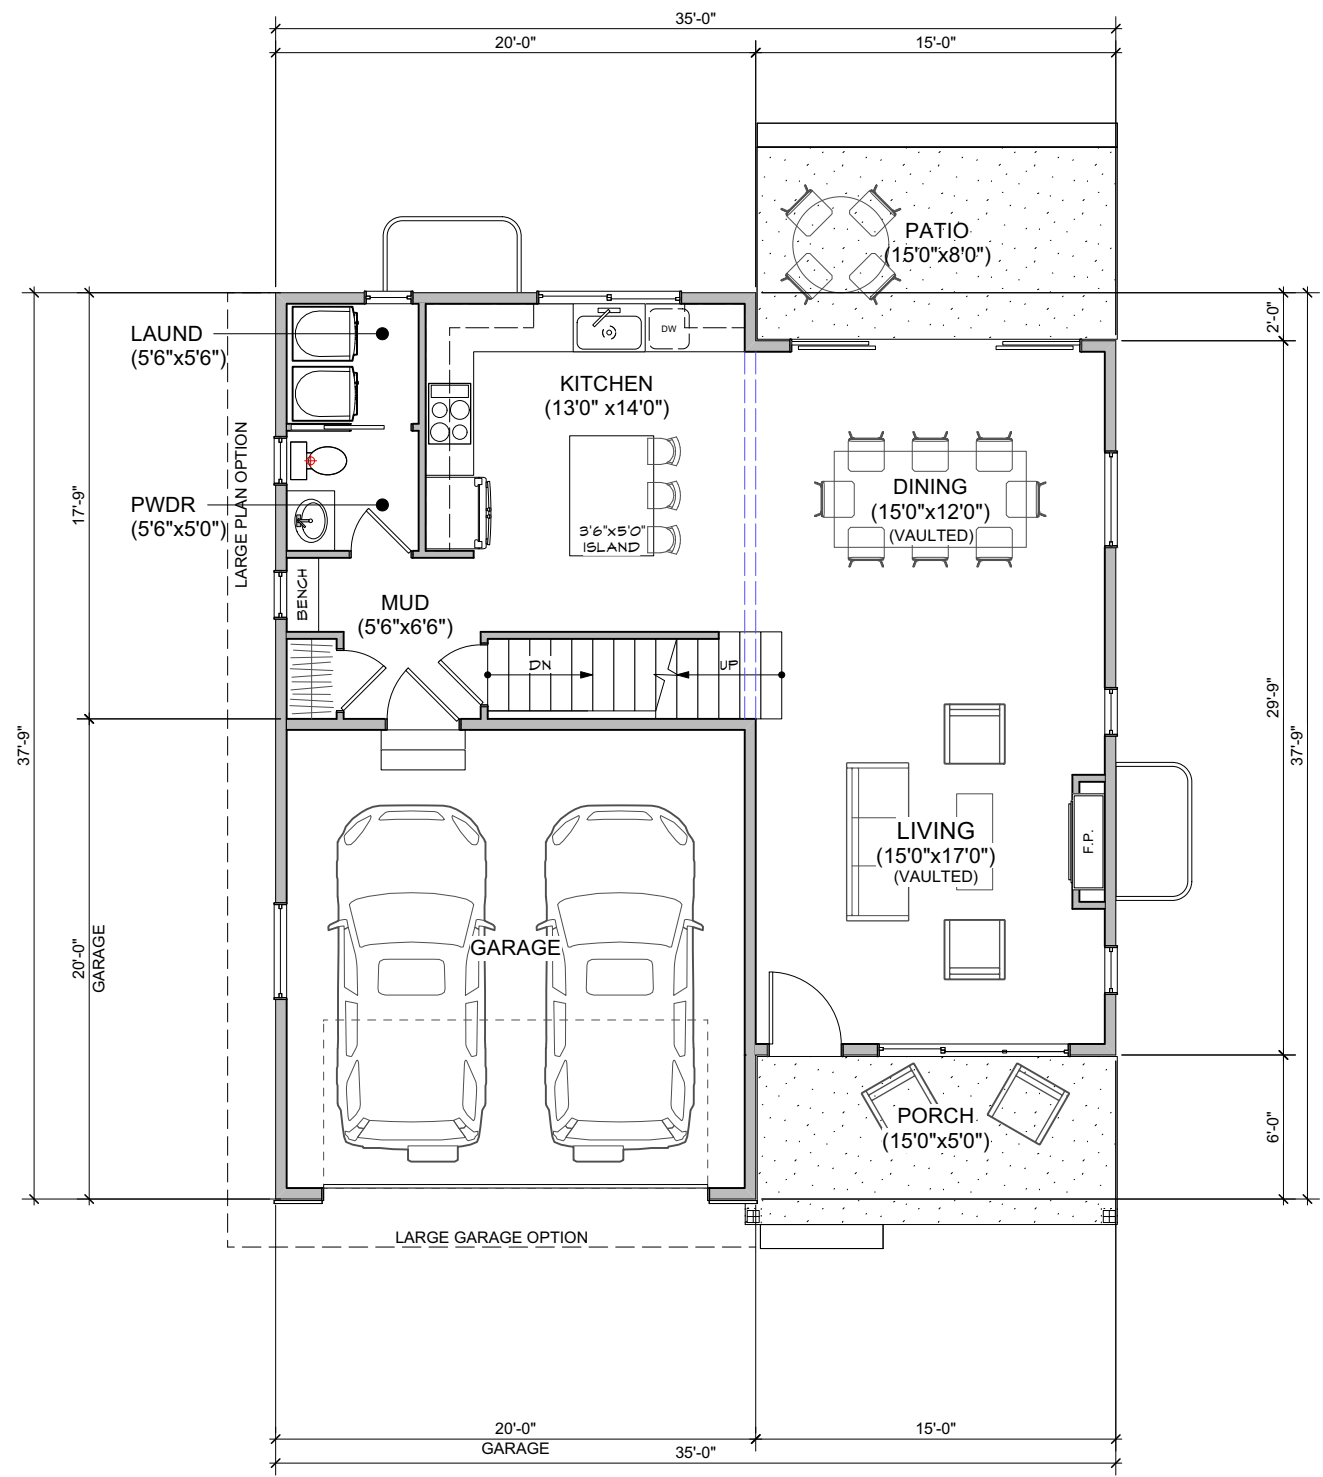


**MAIN FLOOR PLAN**  
1/8"=1'-0"

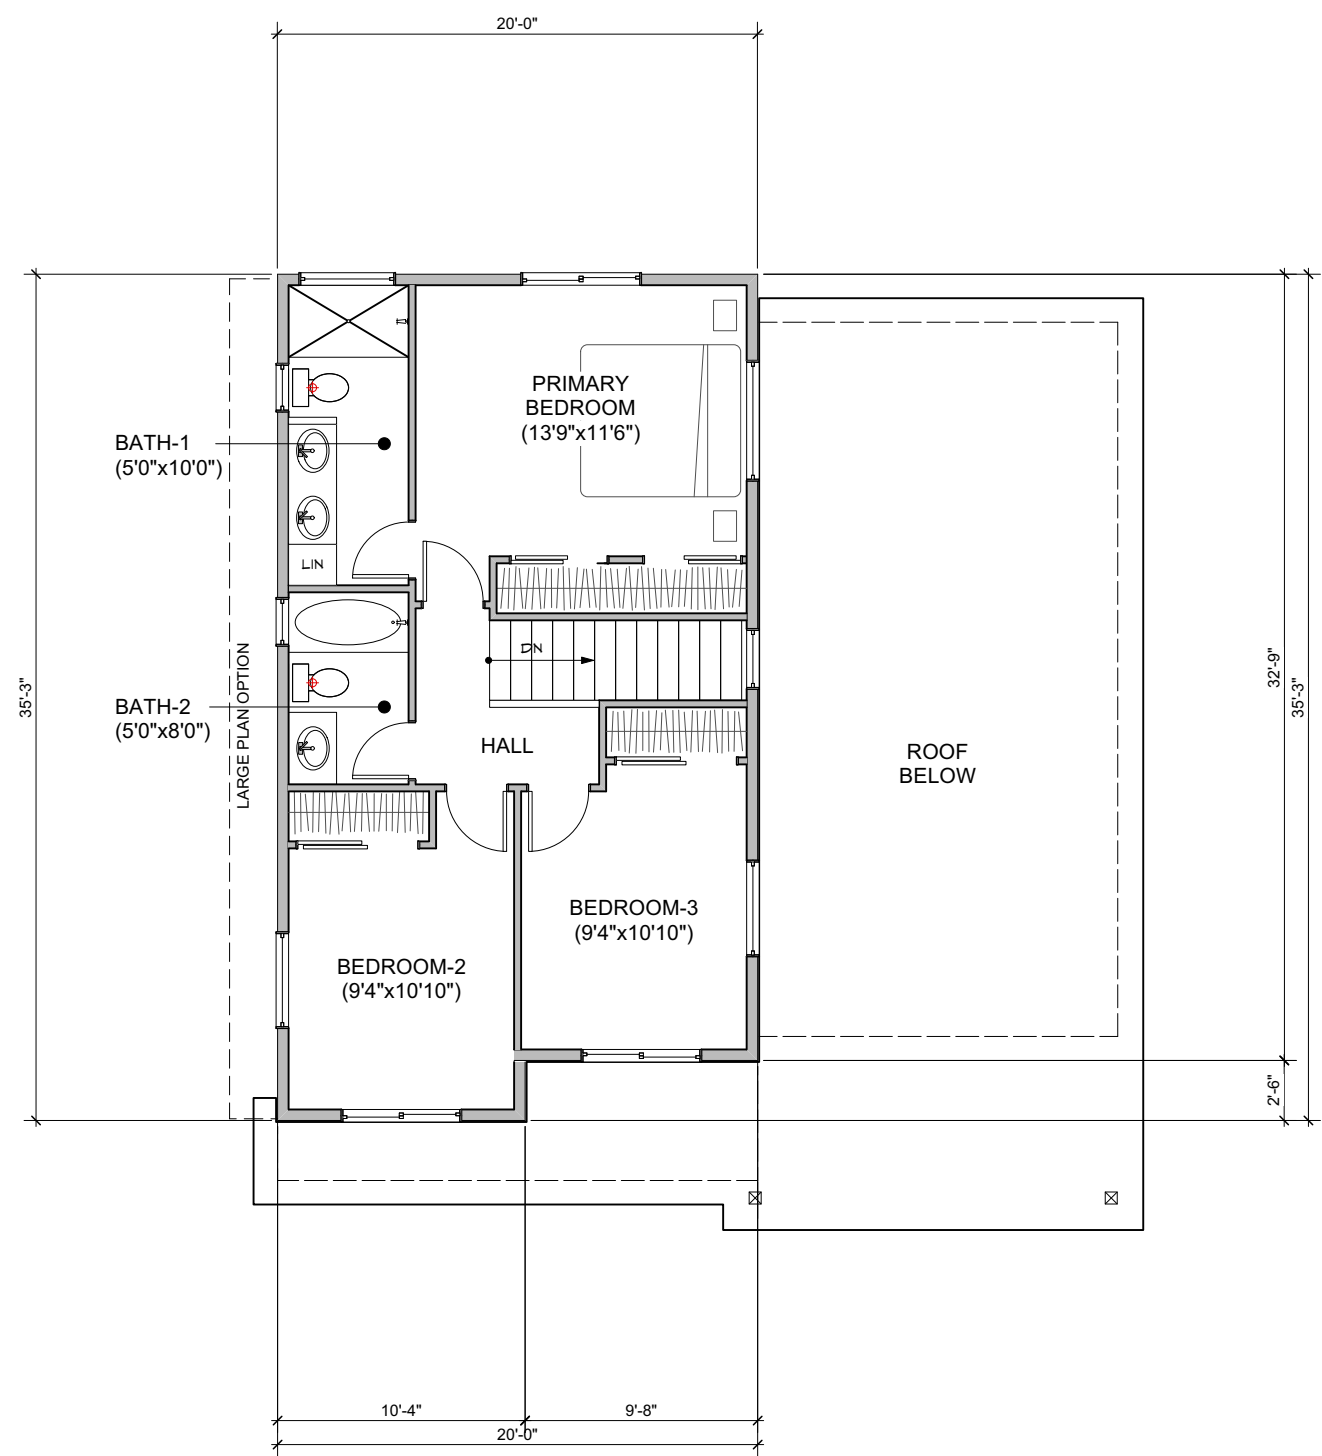

**SECOND FLOOR PLAN**  
1/8"=1'-0"

NOTES:  
1. Plans and elevations are illustrative. Dimensions, room sizes, and floor areas are approximate.  
2. Plans may be mirrored (garage right or garage left) as best suited to specific lot.  
3. Several elevation styles are available for each model. Colors are provided for example. Final colors may be selected by homeowner.  
4. Some models and model options may not be available in all neighborhoods or lots  
COPYRIGHT 2022: Architectural design and drawings depicted within are protected under United States copyright law.

# MODEL 1420

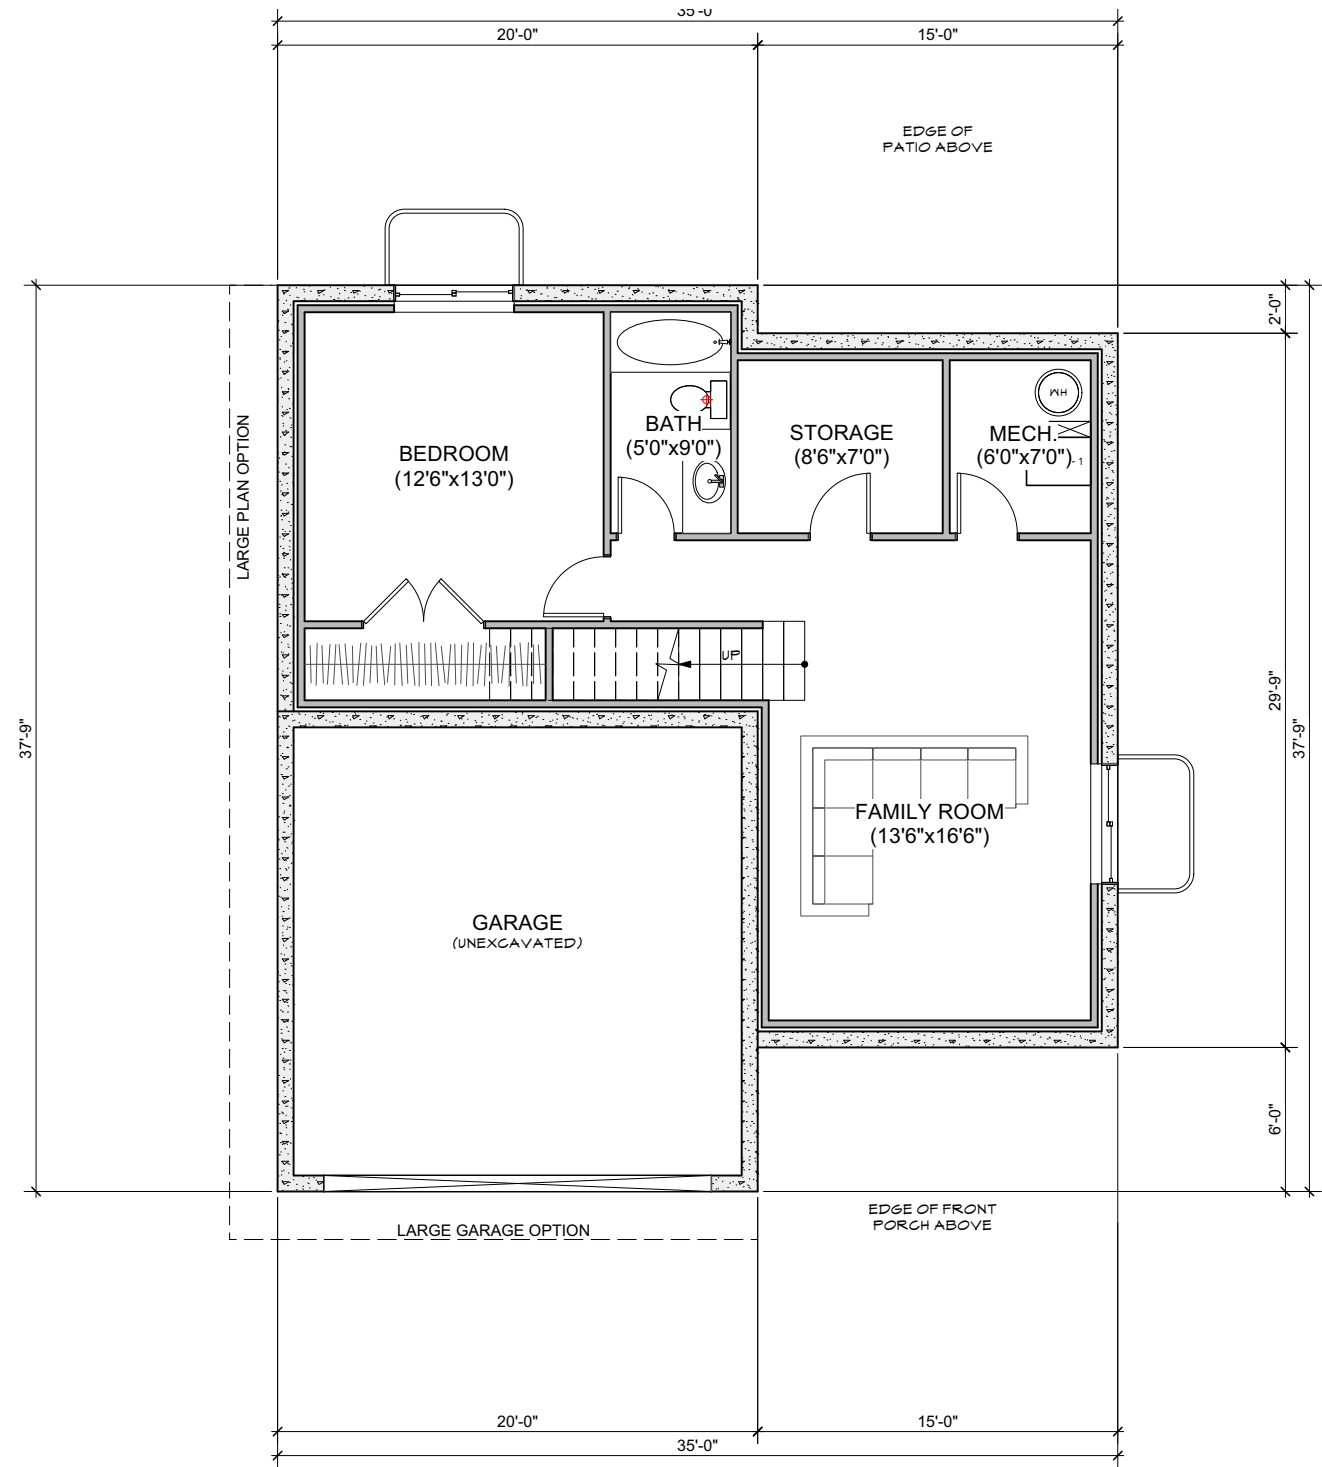

**BASEMENT PLAN**  
1/8"=1'-0"

- NOTES:
- Plans and elevations are illustrative. Dimensions, room sizes, and floor areas are approximate.
  - Plans may be mirrored (garage right or garage left) as best suited to specific lot.
  - Several elevation styles are available for each model. Colors are provided for example. Final colors may be selected by homeowner.
  - Some models and model options may not be available in all neighborhoods or lots

COPYRIGHT 2022: Architectural design and drawings depicted within are protected under United States copyright law.



Issue:		
Date	Comments	Init.

ILLUSTRATIVE EXHIBIT  
7/15/2022  
NOT FOR CONSTRUCTION

© 2022 Stewart Architecture, Inc.

Sheet Title  
**Plans**  
Sheet No.  
**A1.2**

**MODEL 1440**

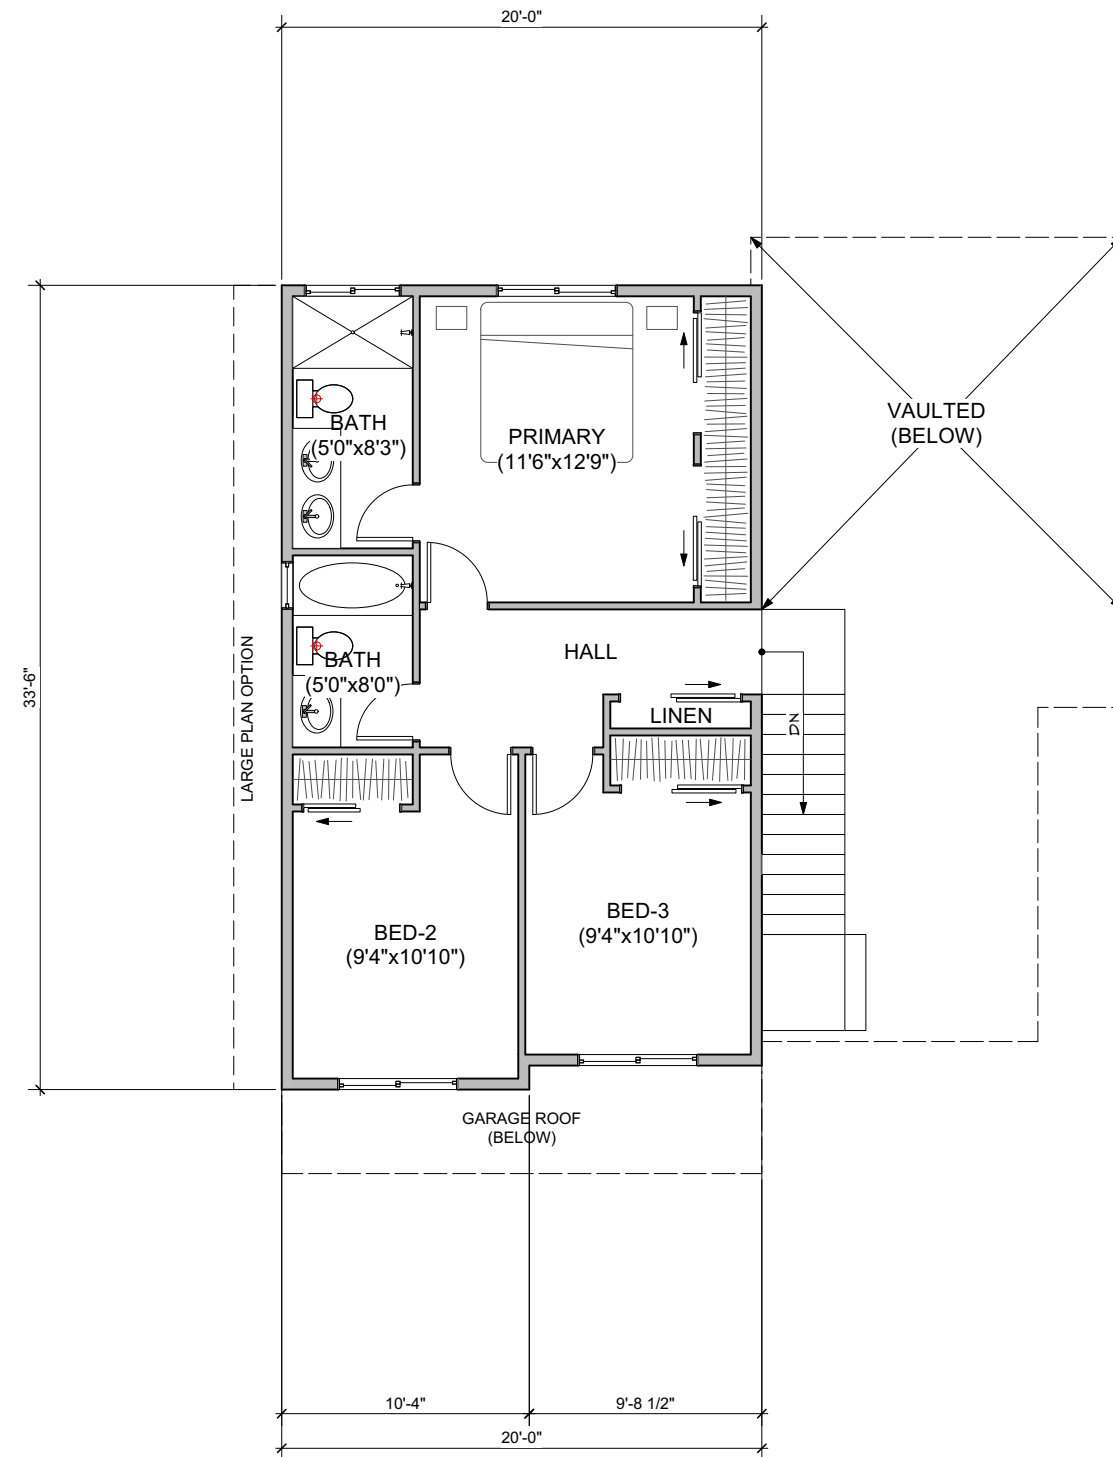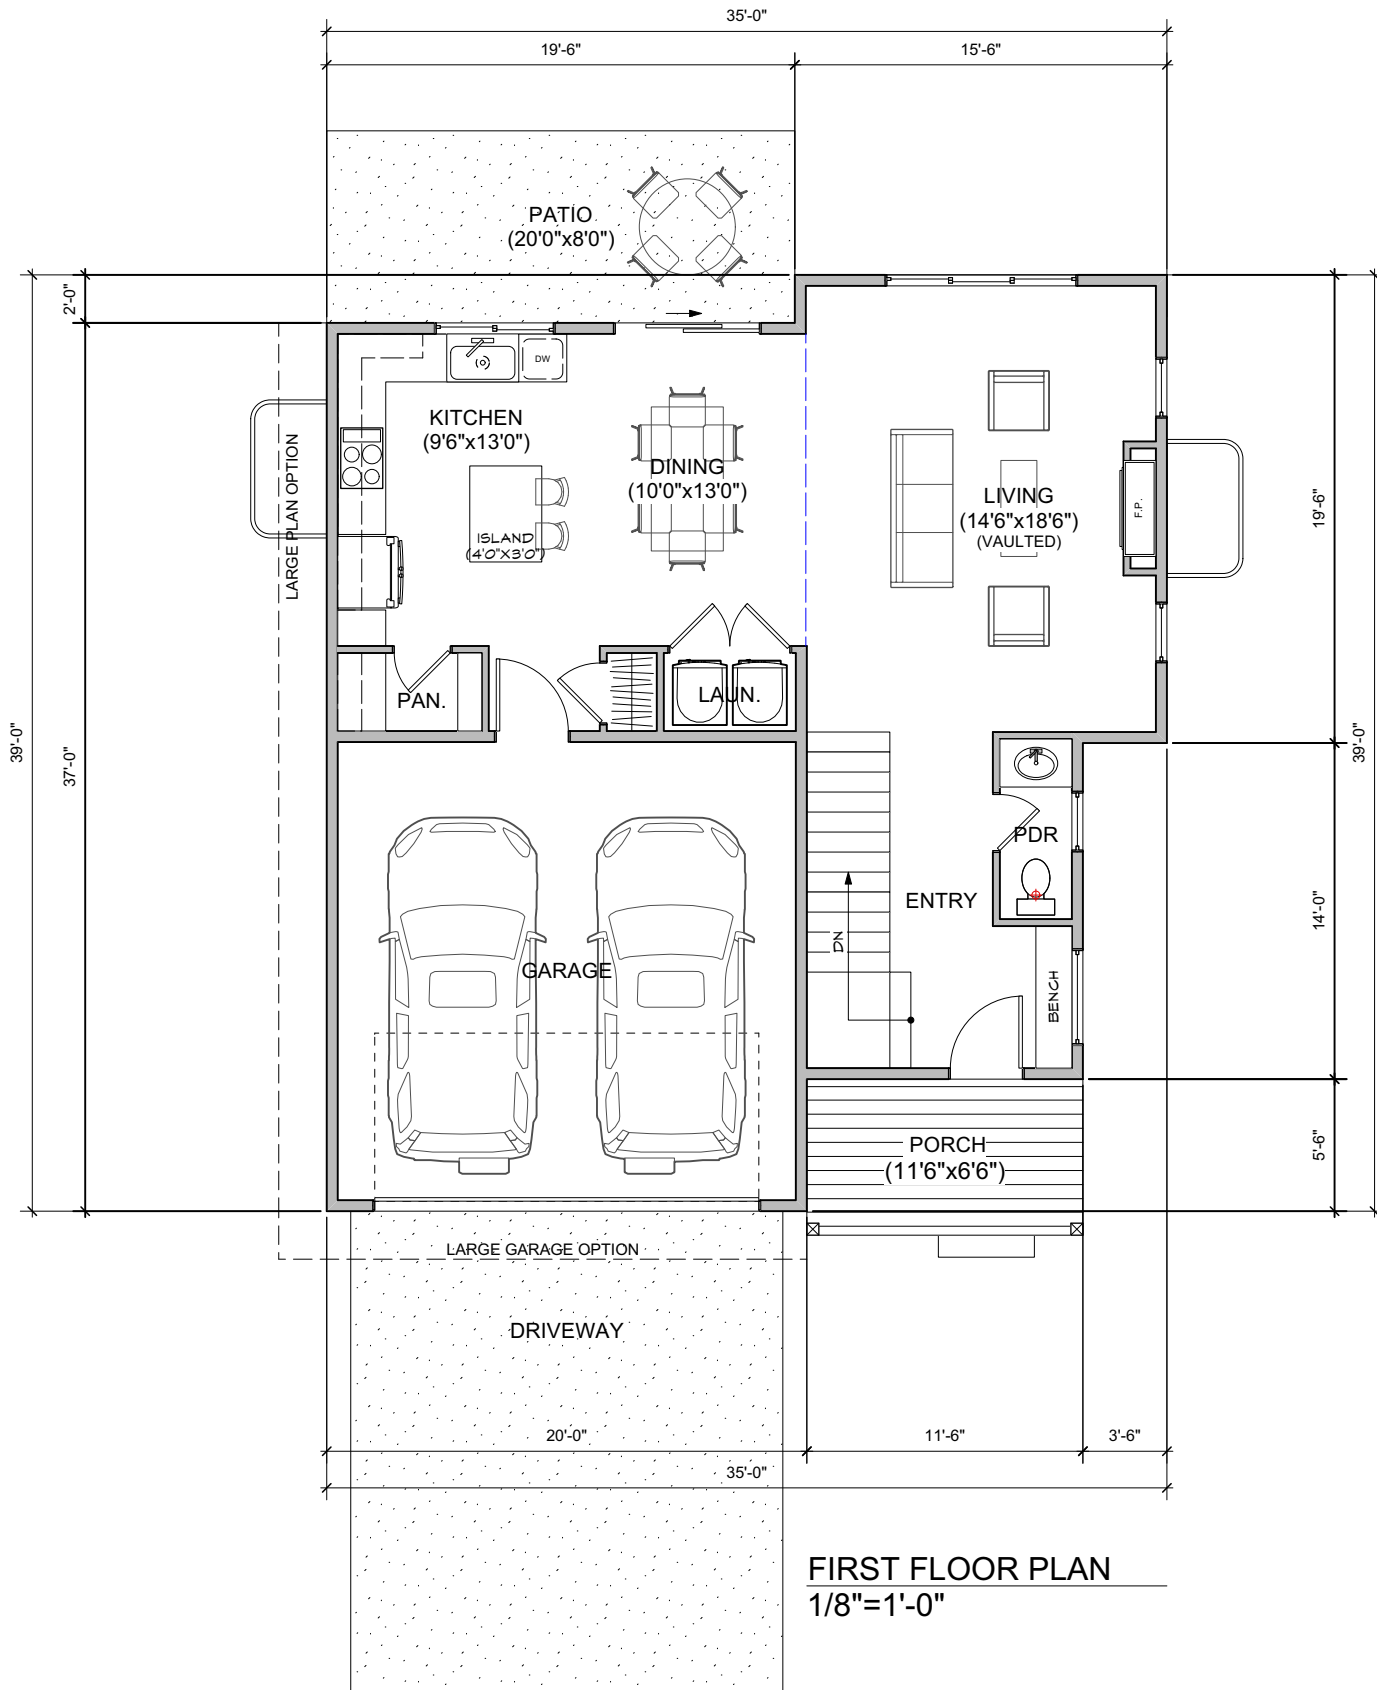

**SECOND FLOOR PLAN**  
1/8"=1'-0"

**NOTES:**

- Plans and elevations are illustrative. Dimensions, room sizes, and floor areas are approximate.
- Plans may be mirrored (garage right or garage left) as best suited to specific lot.
- Several elevation styles are available for each model. Colors are provided for example. Final colors may be selected by homeowner.
- Some models and model options may not be available in all neighborhoods or lots

**Issue:**

Date	Comments	Init.


ILLUSTRATIVE EXHIBIT  
7/15/2022  
NOT FOR CONSTRUCTION

Sheet Title

**Elevations**

Sheet No.

**A0.1**

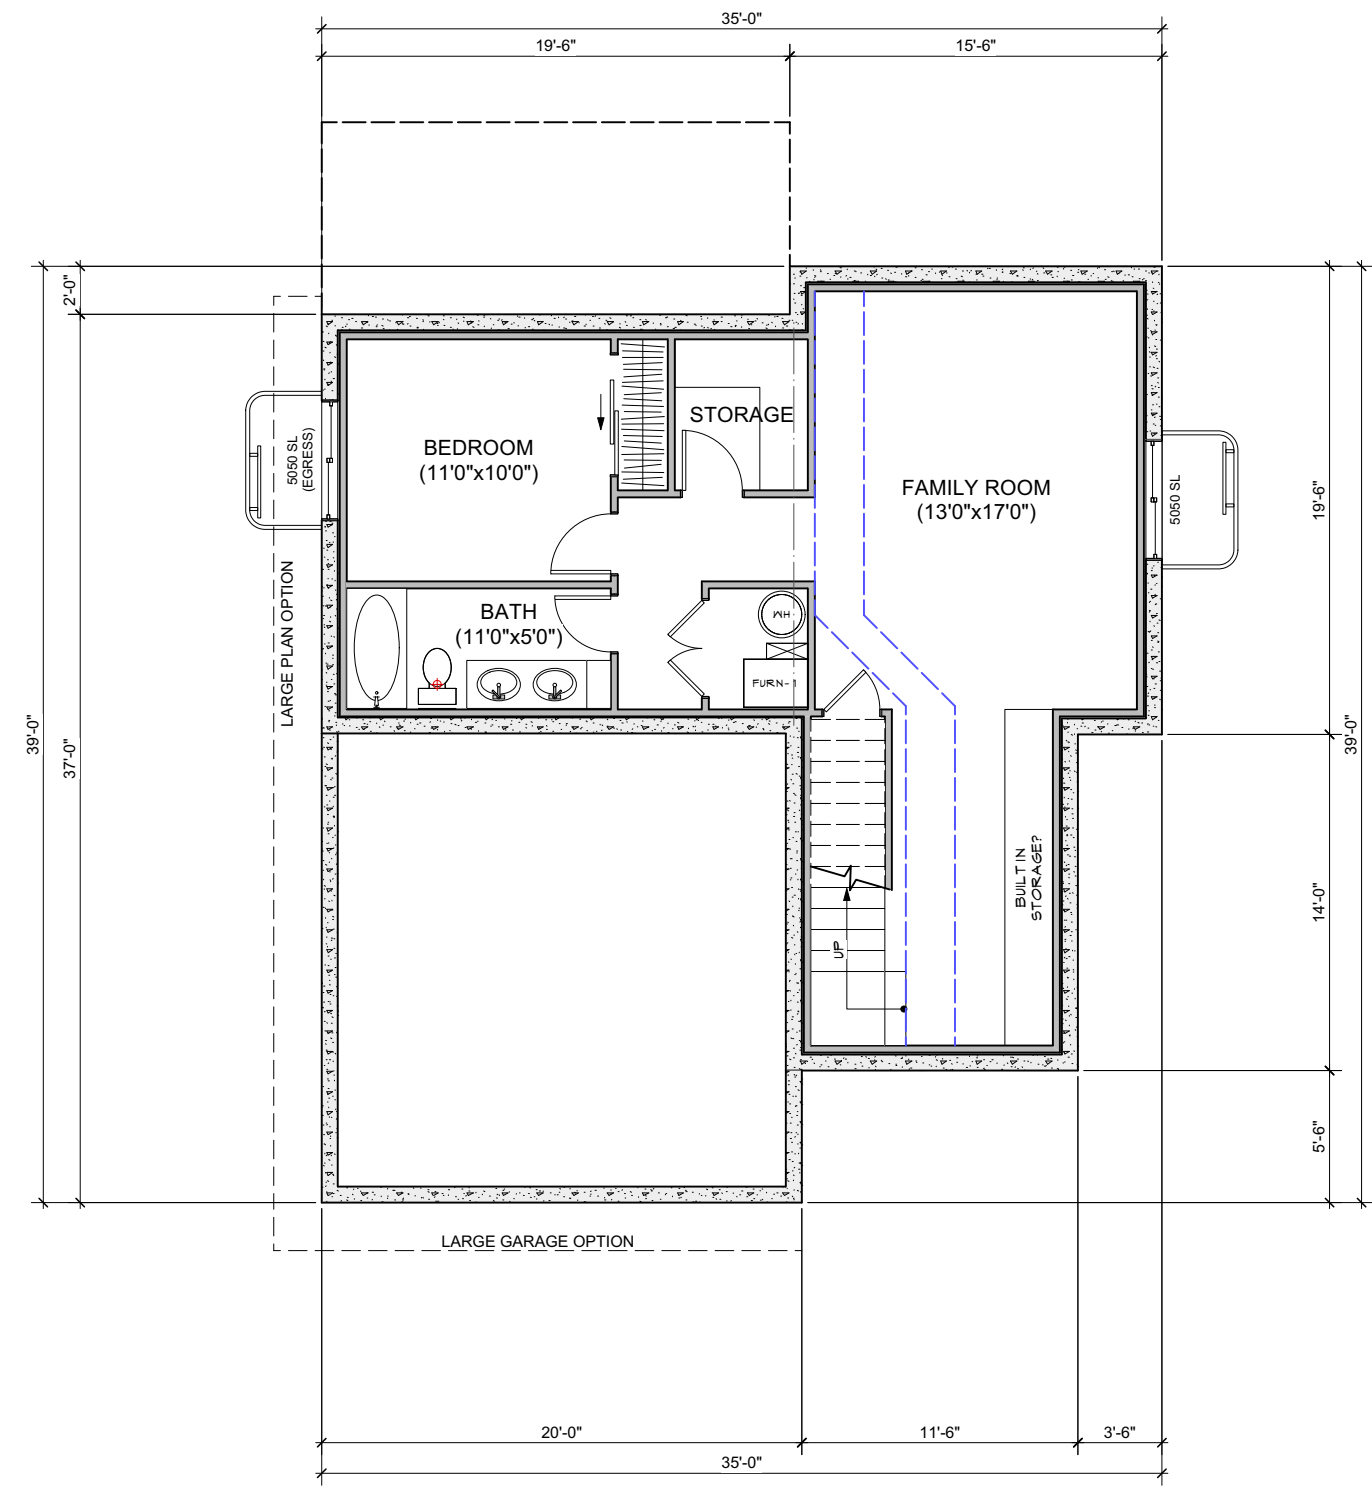

# MODEL 1440

**BASEMENT PLAN**  
1/8"=1'-0"

- NOTES:
- Plans and elevations are illustrative. Dimensions, room sizes, and floor areas are approximate.
  - Plans may be mirrored (garage right or garage left) as best suited to specific lot.
  - Several elevation styles are available for each model. Colors are provided for example. Final colors may be selected by homeowner.
  - Some models and model options may not be available in all neighborhoods or lots

Issue:		
Date	Comments	Init.

ILLUSTRATIVE EXHIBIT  
7/15/2022  
NOT FOR CONSTRUCTION