



2220 SERIES FARMHOUSE STYLE
(OTHER ELEVATION STYLES AVAILABLE SUBJECT TO HOA STANDARDS)

FLOOR AREA - 2220

FLOOR	AREA (SF)
Basement	1,015
First Floor	990
Second Floor	1,290
Total Livable Floor Area	3,295
Garage	400

FLOOR AREA - 2240

LEVEL	AREA (SF)
Basement	1,045
First Floor	1,020
Second Floor	1,130
Total Residential Floor Area	3,195
Garage	400

MODEL SERIES 2200

Issue:	Date	Comments	Init.

ILLUSTRATIVE EXHIBIT
7/15/2022
NOT FOR CONSTRUCTION

© 2022 Stewart Architecture, Inc.

- NOTES:
- Plans and elevations are illustrative. Dimensions, room sizes, and floor areas are approximate.
 - Plans may be mirrored (garage right or garage left) as best suited to specific lot.
 - Several elevation styles are available for each model. Colors are provided for example. Final colors may be selected by homeowner.
 - Some models and model options may not be available in all neighborhoods or lots

COPYRIGHT 2022: Architectural design and drawings depicted within are protected under United States copyright law.


Sheet Title
Cover
Sheet No.
A0.1

MODEL 2220


Issue:	Date	Comments	Init.

ILLUSTRATIVE EXHIBIT
7/15/2022
NOT FOR CONSTRUCTION
© 2022 Stewart Architecture, Inc.

Sheet Title
Plan
Sheet No.
A1.0

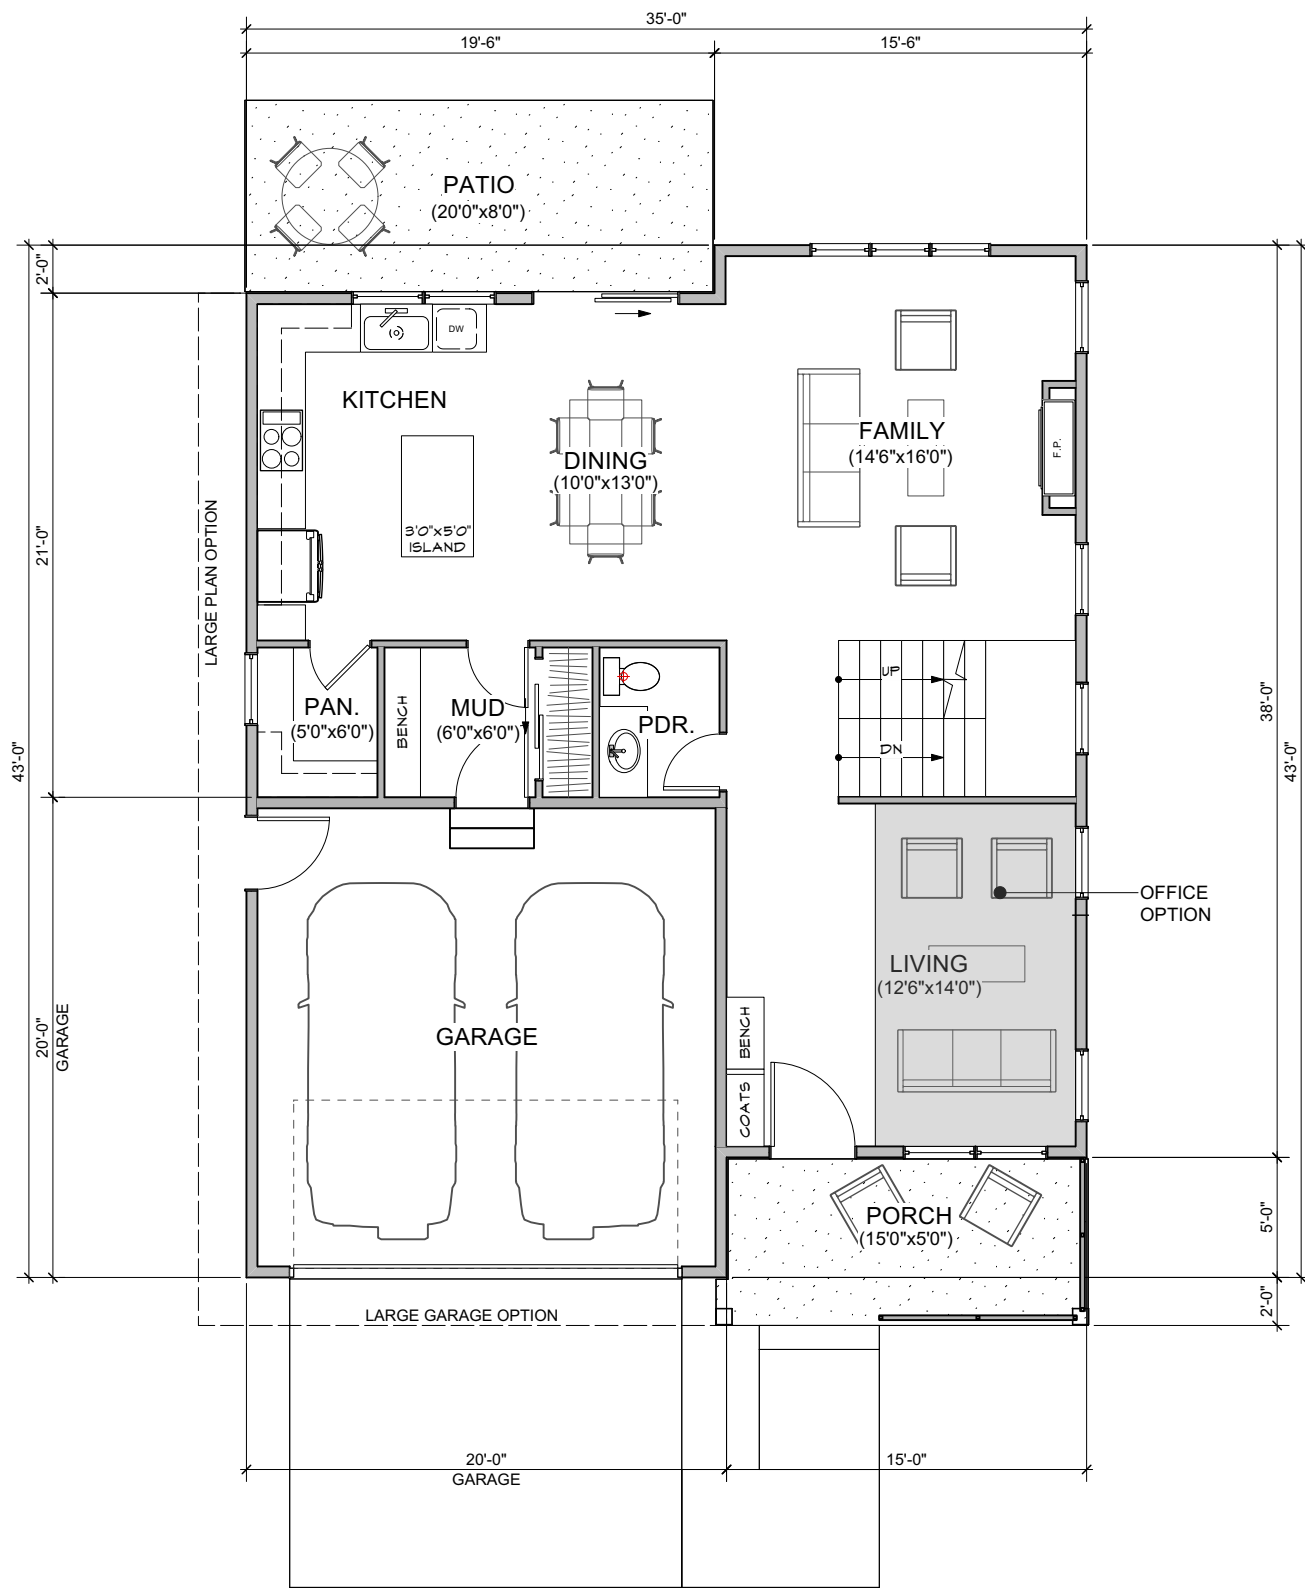


MAIN FLOOR PLAN
1/8"=1'-0"

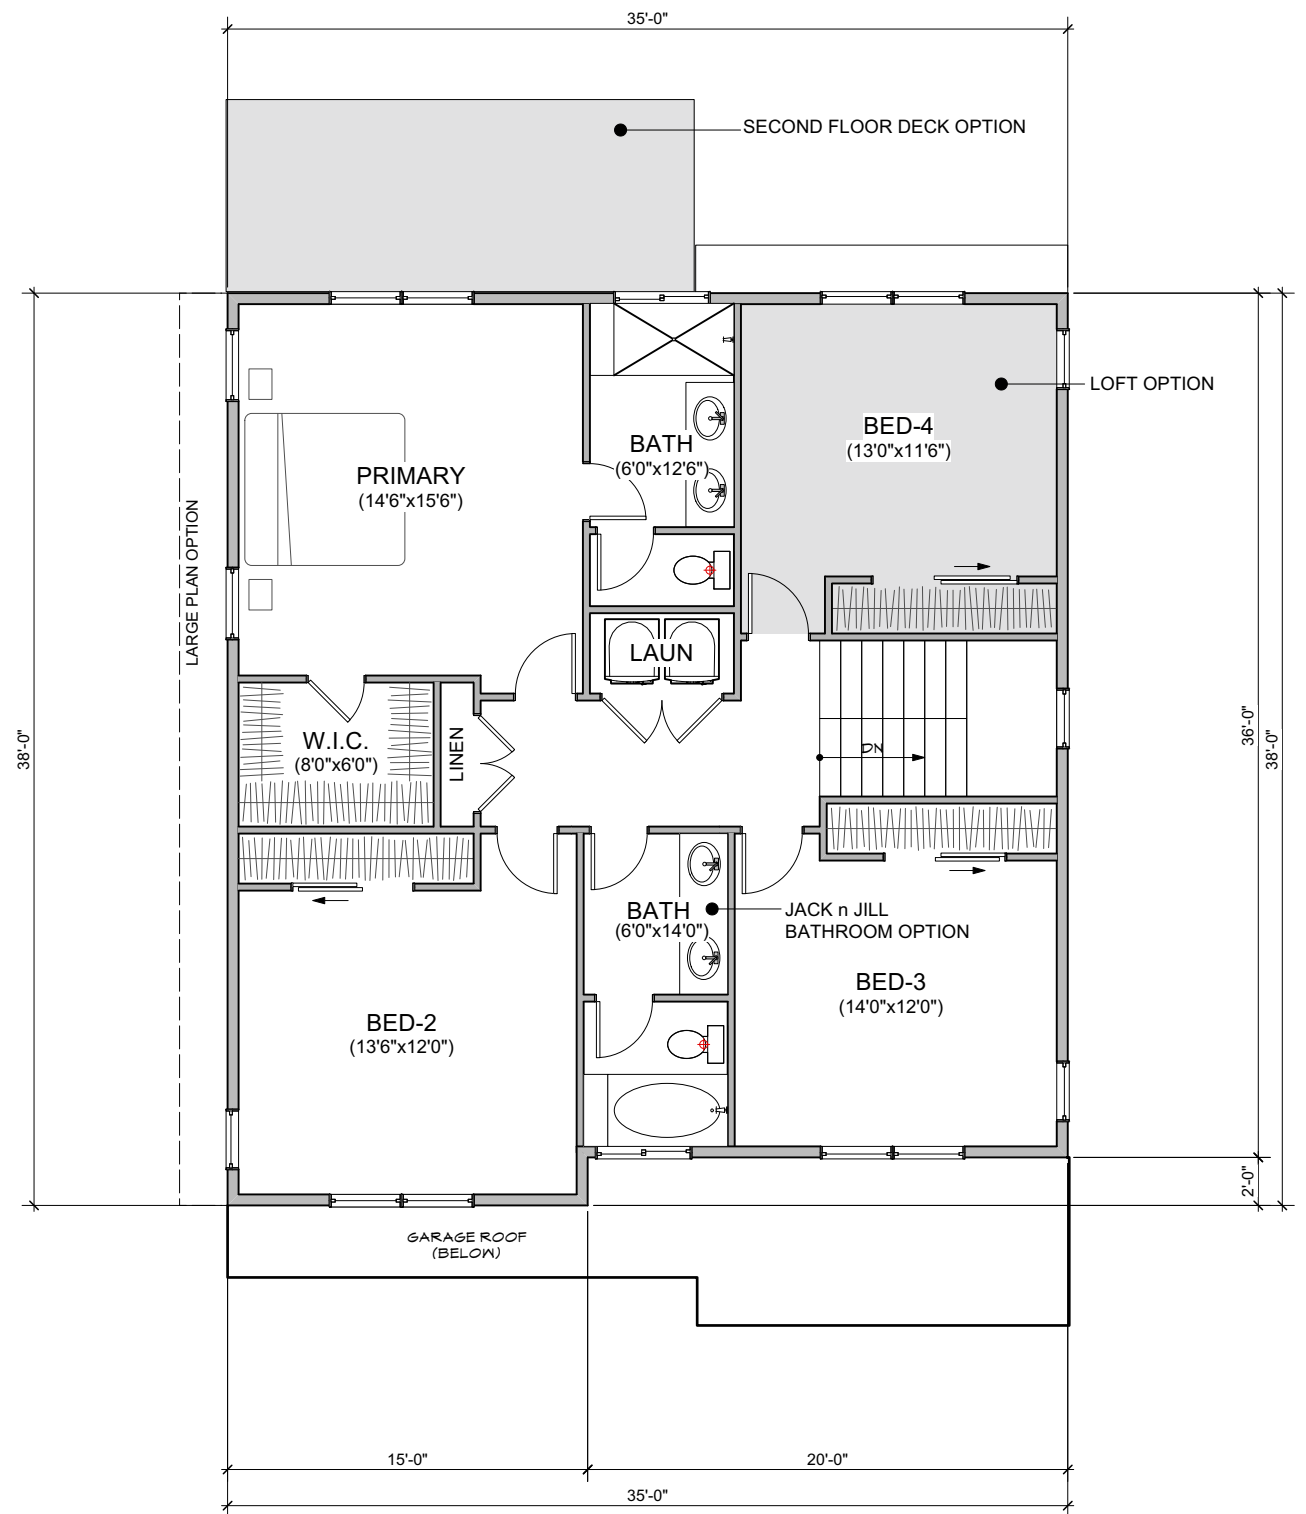

SECOND FLOOR PLAN
1/8"=1'-0"

- NOTES:
- Plans and elevations are illustrative. Dimensions, room sizes, and floor areas are approximate.
 - Plans may be mirrored (garage right or garage left) as best suited to specific lot.
 - Several elevation styles are available for each model. Colors are provided for example. Final colors may be selected by homeowner.
 - Some models and model options may not be available in all neighborhoods or lots

MODEL 2220

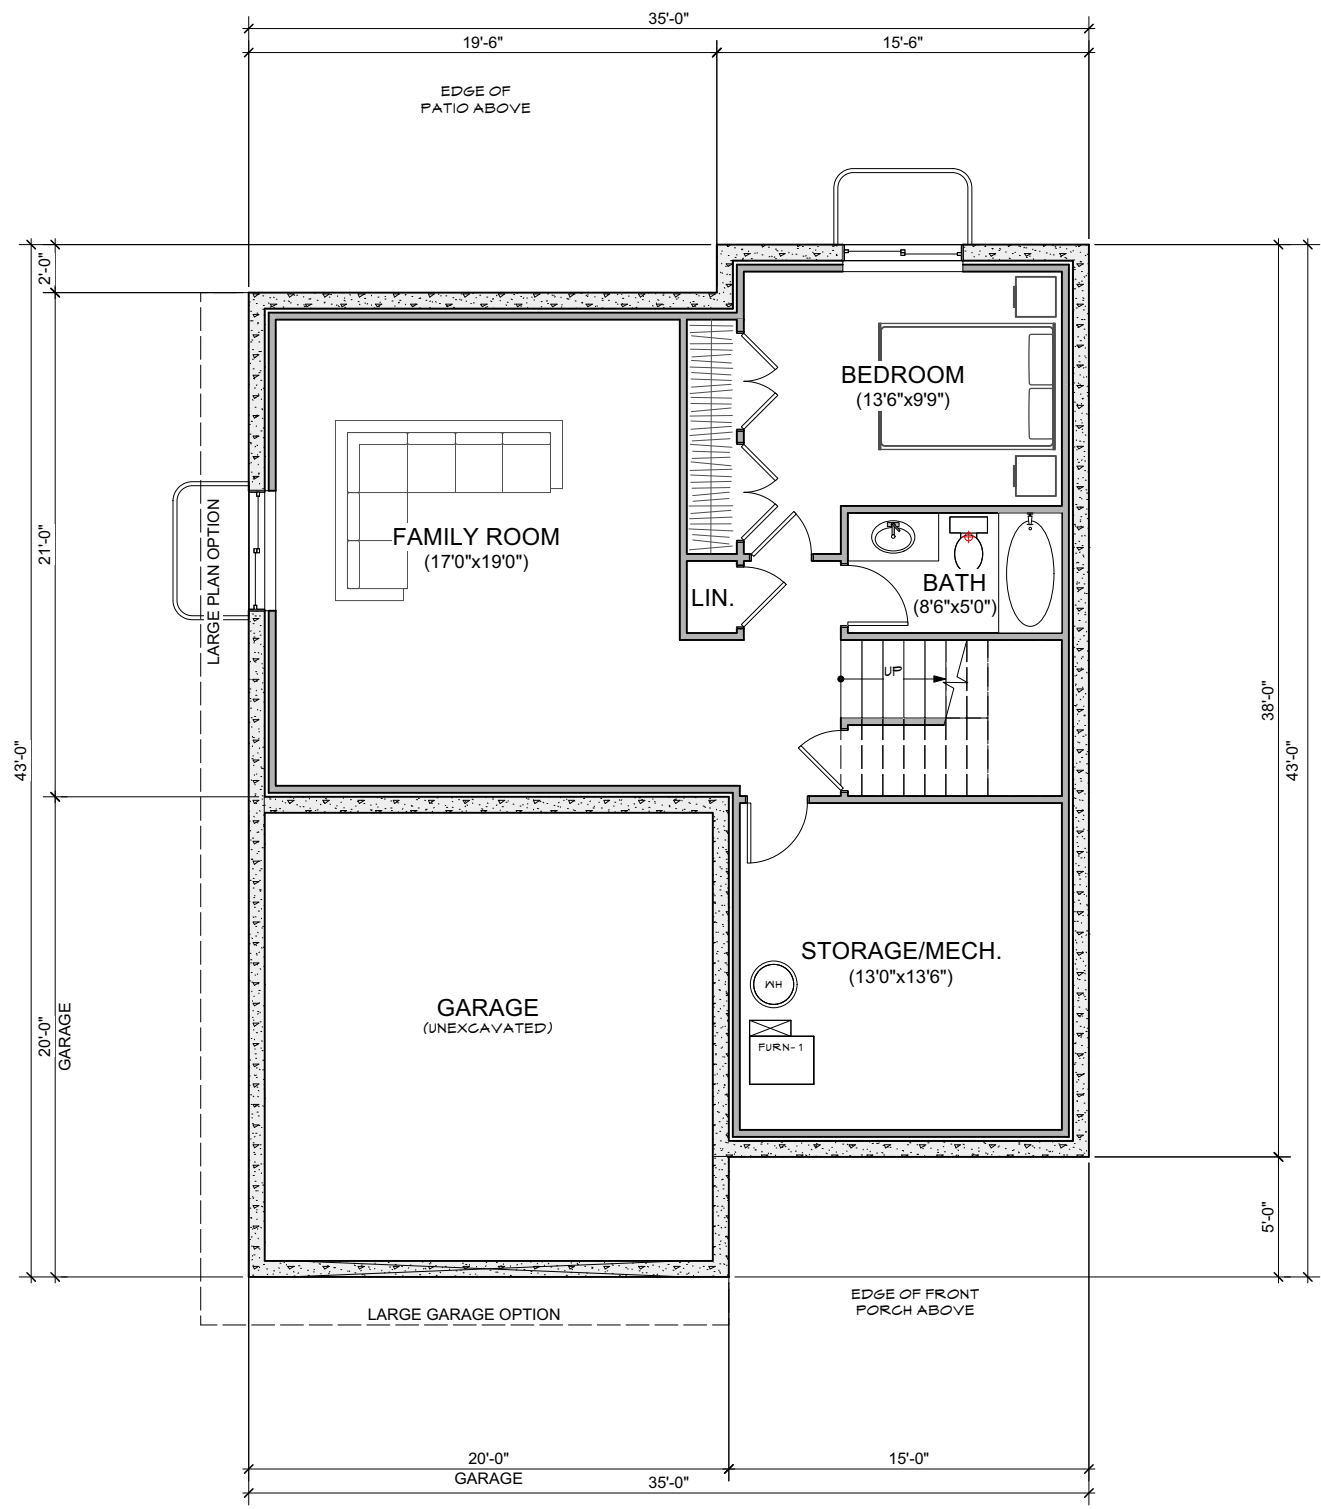

BASEMENT PLAN
1/8"=1'-0"

- NOTES:
- Plans and elevations are illustrative. Dimensions, room sizes, and floor areas are approximate.
 - Plans may be mirrored (garage right or garage left) as best suited to specific lot.
 - Several elevation styles are available for each model. Colors are provided for example. Final colors may be selected by homeowner.
 - Some models and model options may not be available in all neighborhoods or lots.


Issue:	Date	Comments	Init.

ILLUSTRATIVE EXHIBIT
7/15/2022
NOT FOR CONSTRUCTION

MODEL 2220




FRONT ELEVATION
1/8"=1'-0"

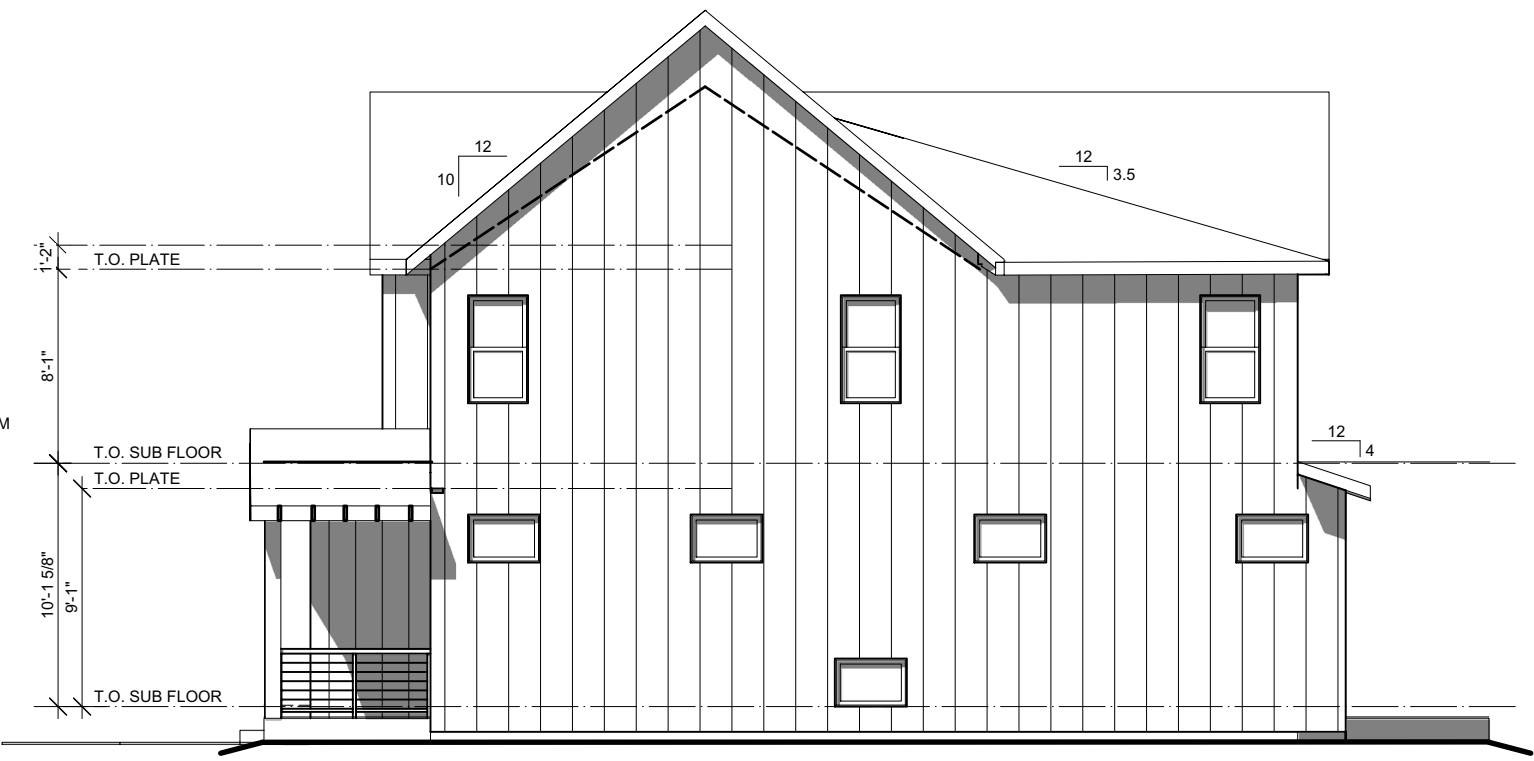

RIGHT ELEVATION
1/8"=1'-0"



REAR ELEVATION
1/8"=1'-0"

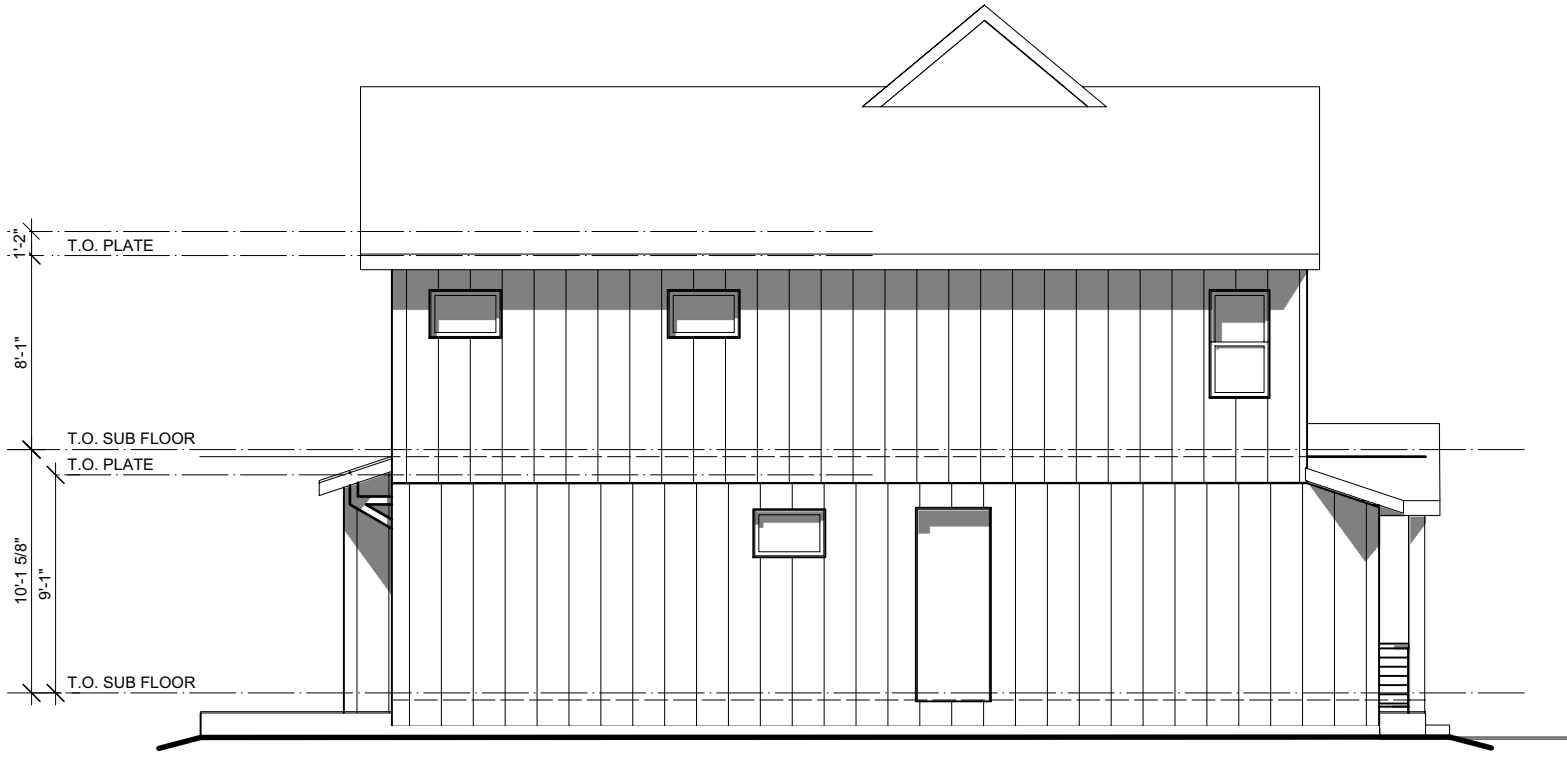

LEFT ELEVATION
1/8"=1'-0"

- NOTES:
1. Plans and elevations are illustrative. Dimensions, room sizes, and floor areas are approximate.
 2. Plans may be mirrored (garage right or garage left) as best suited to specific lot.
 3. Several elevation styles are available for each model. Colors are provided for example. Final colors may be selected by homeowner.
 4. Some models and model options may not be available in all neighborhoods or lots


Issue:	Date	Comments	Int.

ILLUSTRATIVE EXHIBIT
7/15/2022
NOT FOR CONSTRUCTION


MODEL 2240

Issue	Date	Comments	Init.

ILLUSTRATIVE EXHIBIT
7/15/2022
NOT FOR CONSTRUCTION
© 2022 Stewart Architecture, Inc.

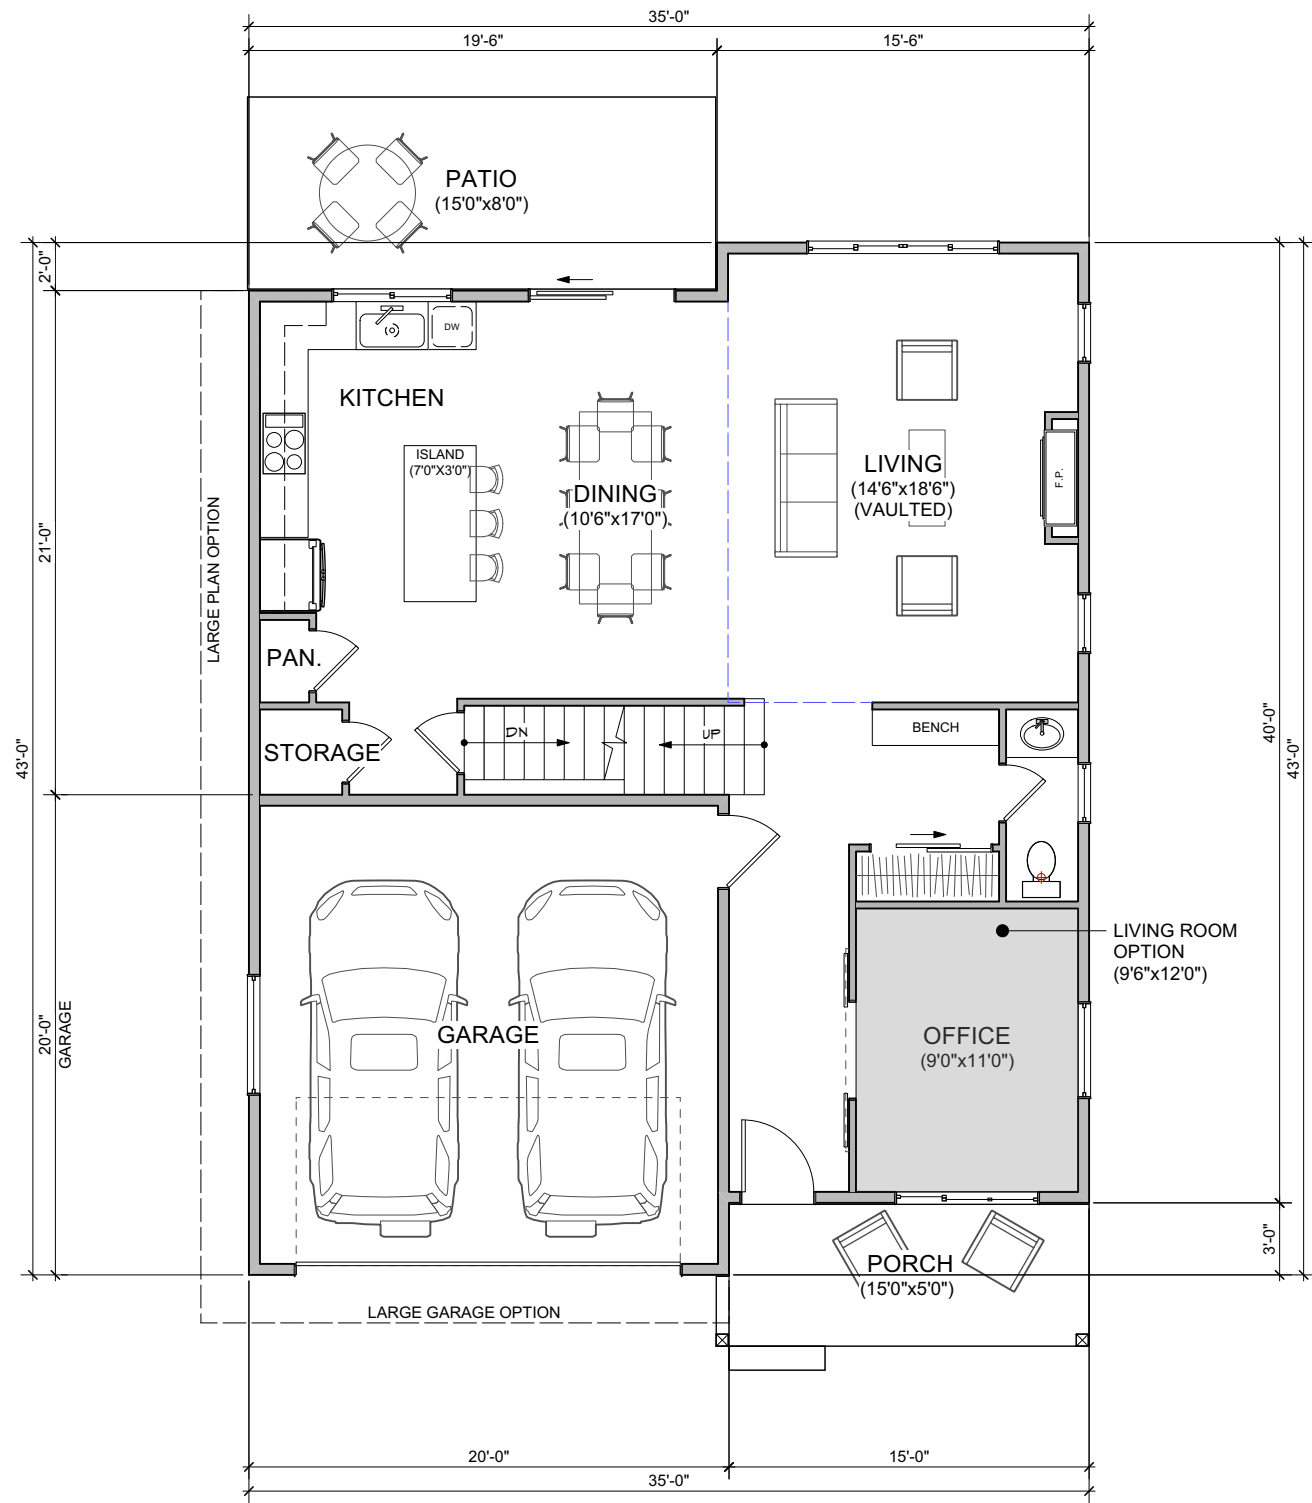


MAIN FLOOR PLAN
1/8"=1'-0"

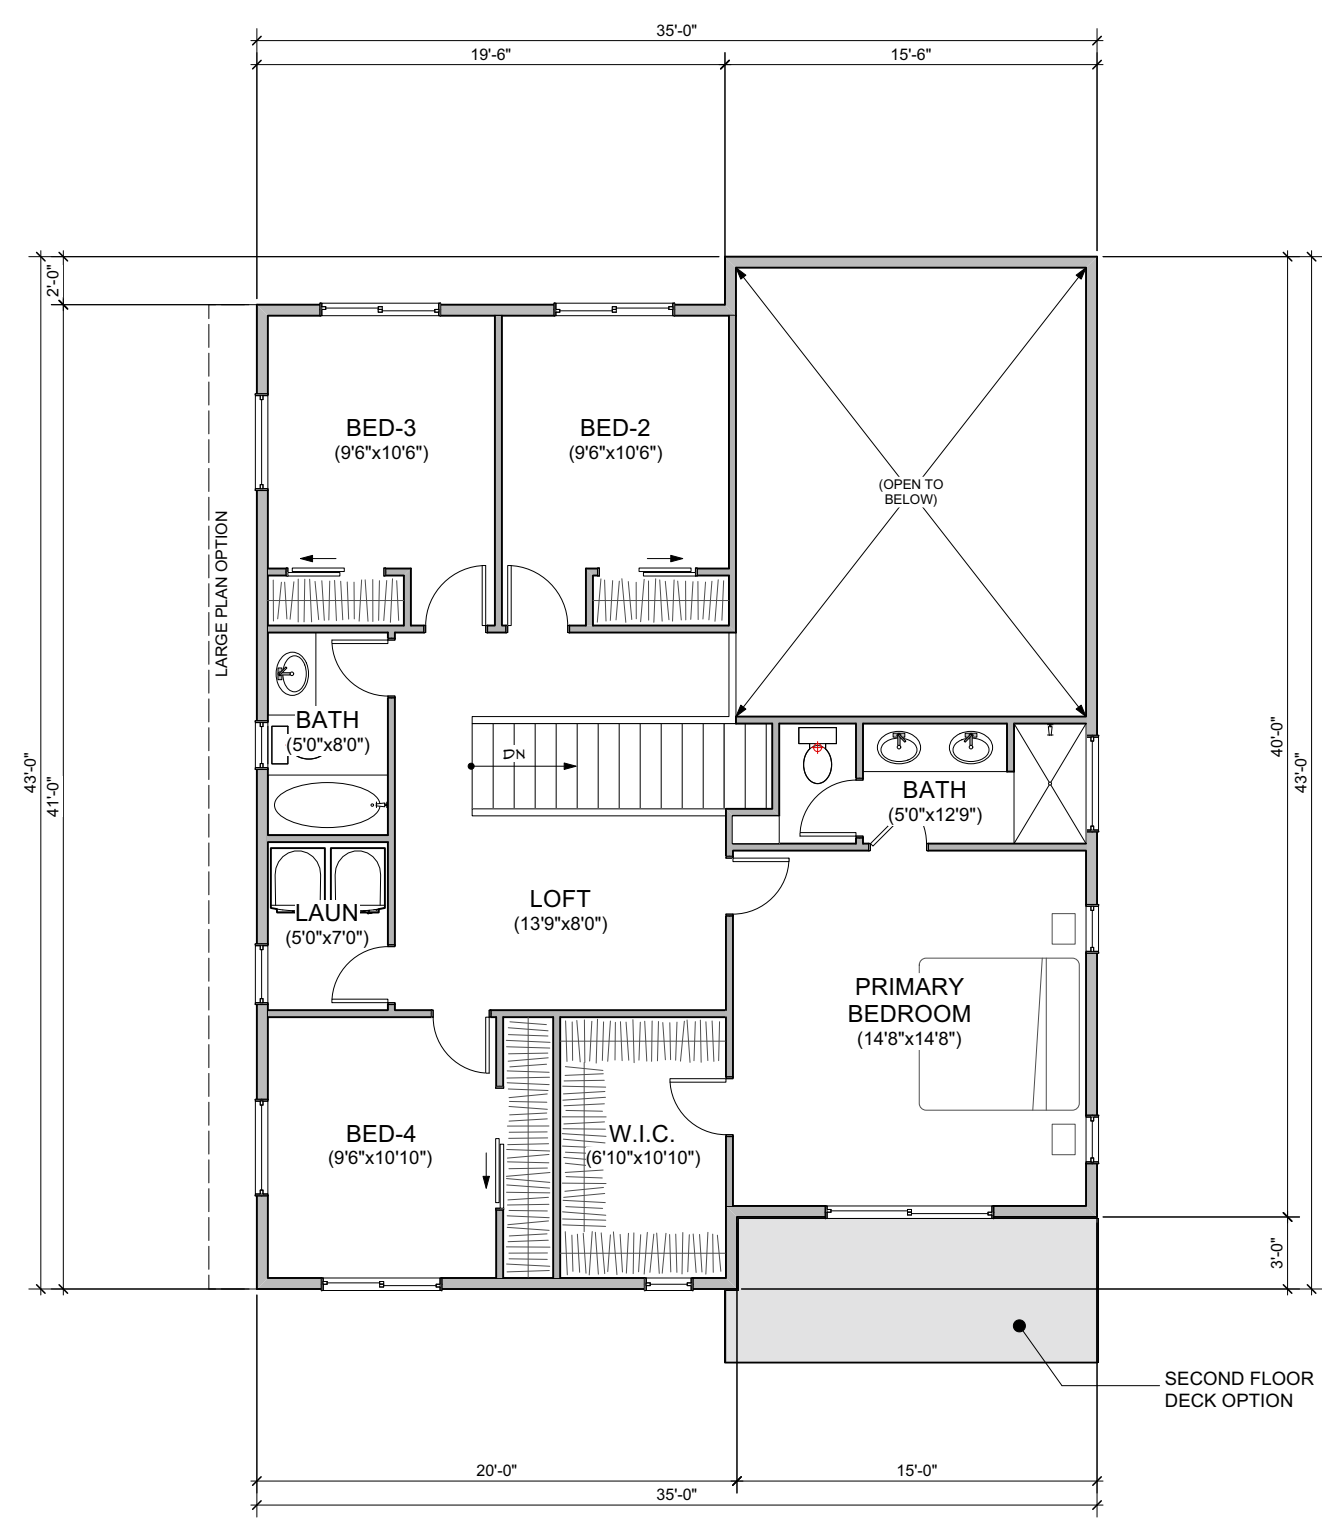

SECOND FLOOR PLAN
1/8"=1'-0"

NOTES:
 1. Plans and elevations are illustrative. Dimensions, room sizes, and floor areas are approximate.
 2. Plans may be mirrored (garage right or garage left) as best suited to specific lot.
 3. Several elevation styles are available for each model. Colors are provided for example. Final colors may be selected by homeowner.
 4. Some models and model options may not be available in all neighborhoods or lots.
 COPYRIGHT 2022: Architectural design and drawings depicted within are protected under United States copyright law.

MODEL 2240

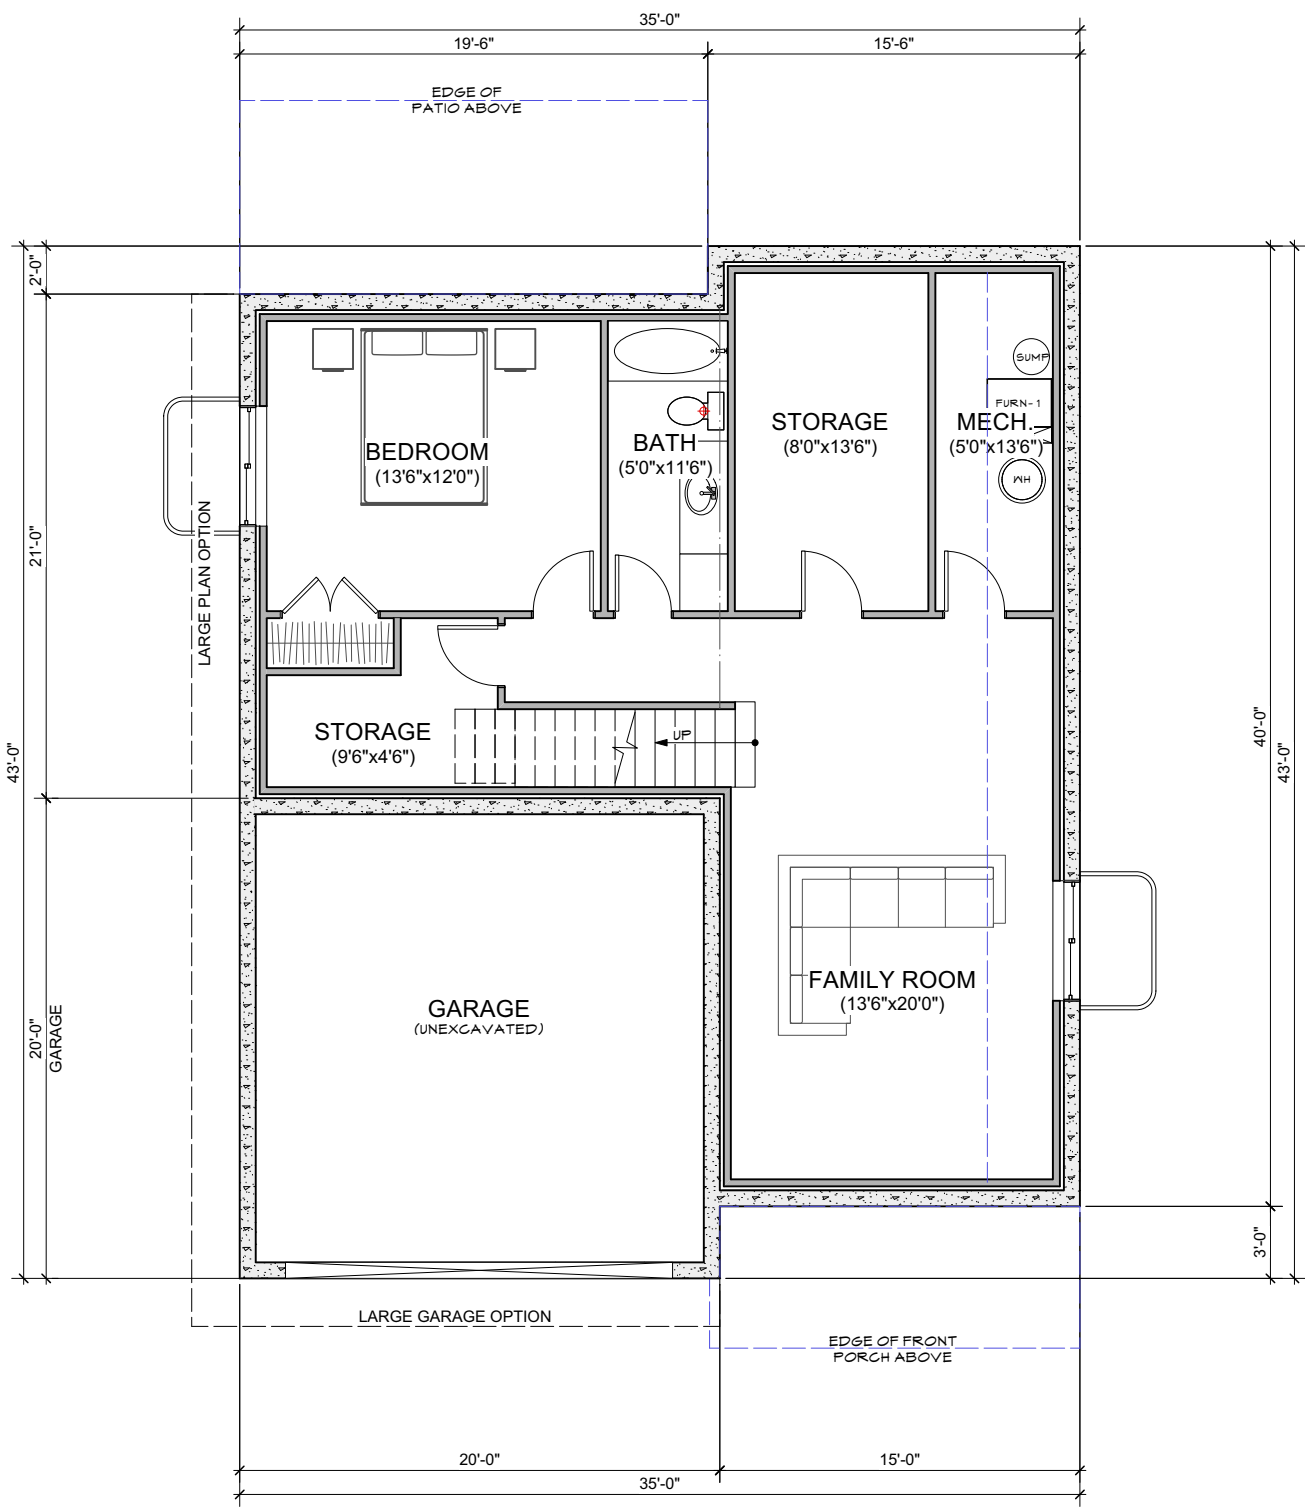

BASEMENT PLAN
1/8"=1'-0"

- NOTES:
- Plans and elevations are illustrative. Dimensions, room sizes, and floor areas are approximate.
 - Plans may be mirrored (garage right or garage left) as best suited to specific lot.
 - Several elevation styles are available for each model. Colors are provided for example. Final colors may be selected by homeowner.
 - Some models and model options may not be available in all neighborhoods or lots

Issue:		
Date	Comments	Init.

ILLUSTRATIVE EXHIBIT
7/15/2022
NOT FOR CONSTRUCTION