



**2400 SERIES MODERN STYLE**  
 (OTHER ELEVATION STYLES AVAILABLE SUBJECT TO HOA STANDARDS)

**FLOOR AREA- 2420**

LEVEL	AREA (SF)
Basement	968
First Floor	968
Second Floor	1,210
Total Residential Floor Area	3,146
Garage	382

**FLOOR AREA- 2440**

LEVEL	AREA (SF)
Basement	1,053
First Floor	1,053
Second Floor	980
Total Residential Floor Area	3,086
Garage	382

**FLOOR AREA- 2460**

LEVEL	AREA (SF)
Basement	1,200
First Floor	1,200
Second Floor	1,210
Total Residential Floor Area	3,610
Garage	382

**NOTES:**

1. Plans and elevations are illustrative. Dimensions, room sizes, and floor areas are approximate.
2. Plans may be mirrored (garage right or garage left) as best suited to specific lot.
3. Several elevation styles are available for each model. Colors are provided for example. Final colors may be selected by homeowner.
4. Some models and model options may not be available in all neighborhoods or lots

COPYRIGHT 2022: Architectural design and drawings depicted within are protected under United States copyright law.

Prepared for:

**MODEL SERIES 2400**

Issue:	Date	Comments	Init.

**ILLUSTRATIVE EXHIBIT**  
 7/15/2022  
 NOT FOR CONSTRUCTION

© 2022 Stewart Architecture, Inc.

Sheet Title	<b>Plans</b>
Sheet No.	<b>A0.1</b>



# MODEL 2420

Issue:	Date	Comments	Init.

ILLUSTRATIVE EXHIBIT  
7/15/2022  
NOT FOR CONSTRUCTION

© 2022 Stewart Architecture, Inc.


Sheet Title  
**Plans**  
Sheet No.  
**A1.0**

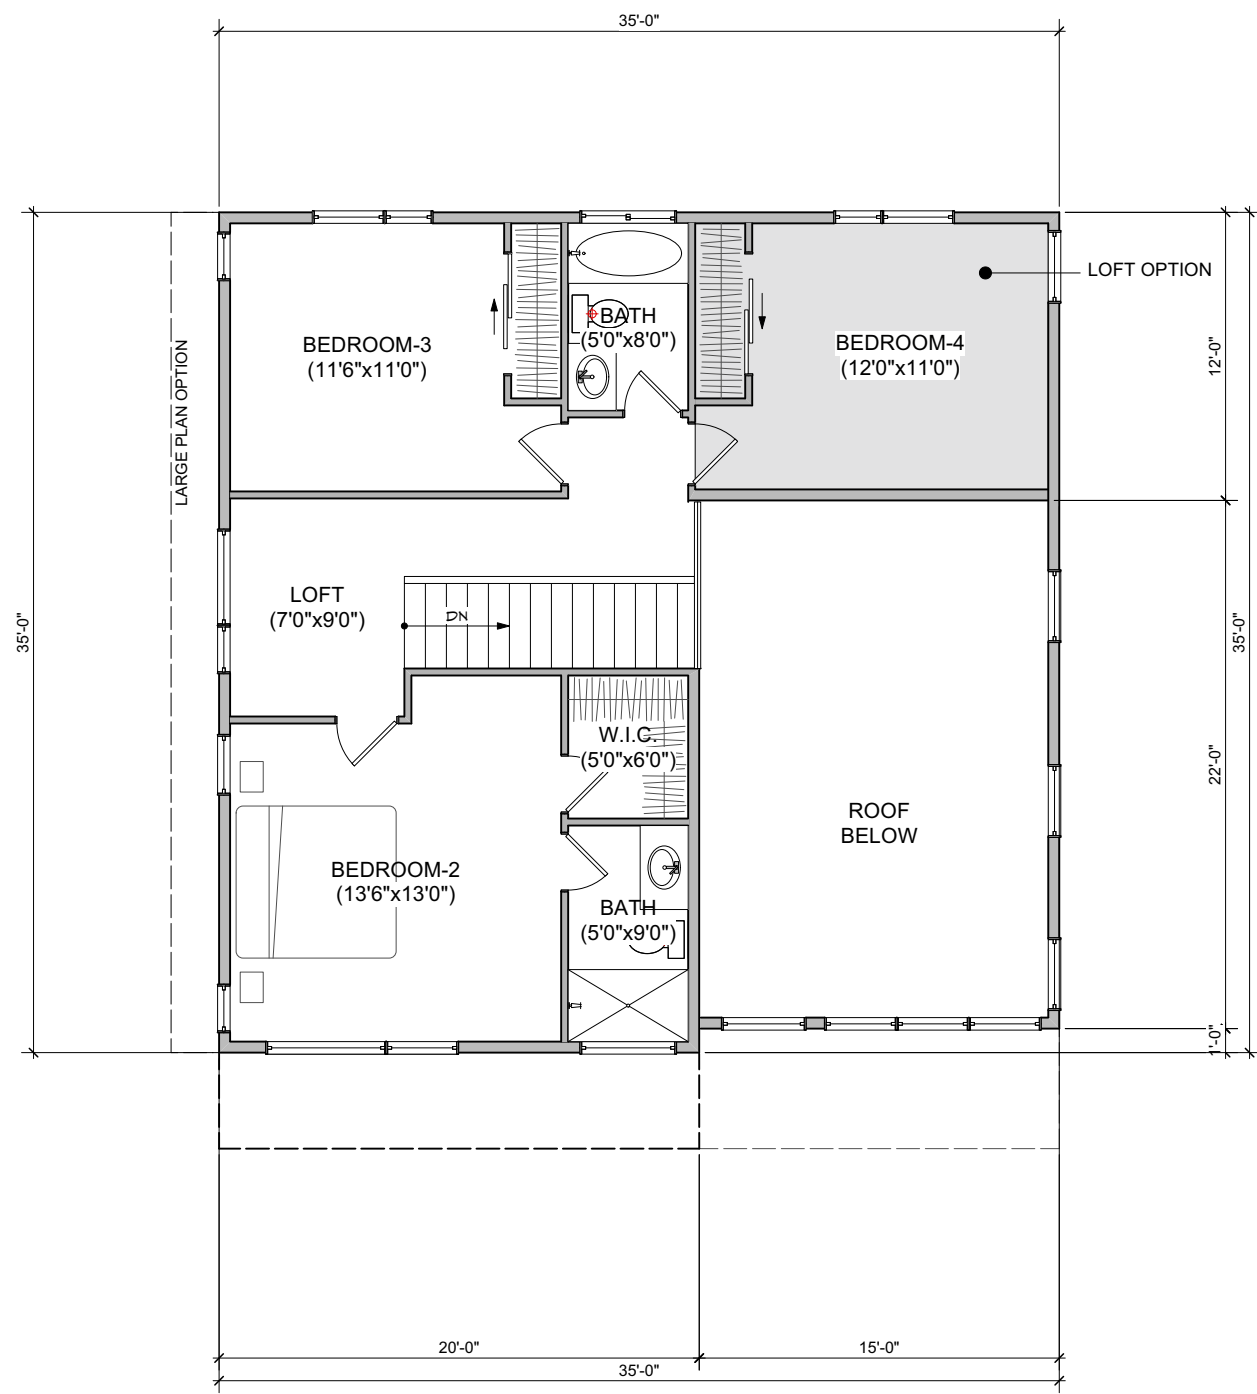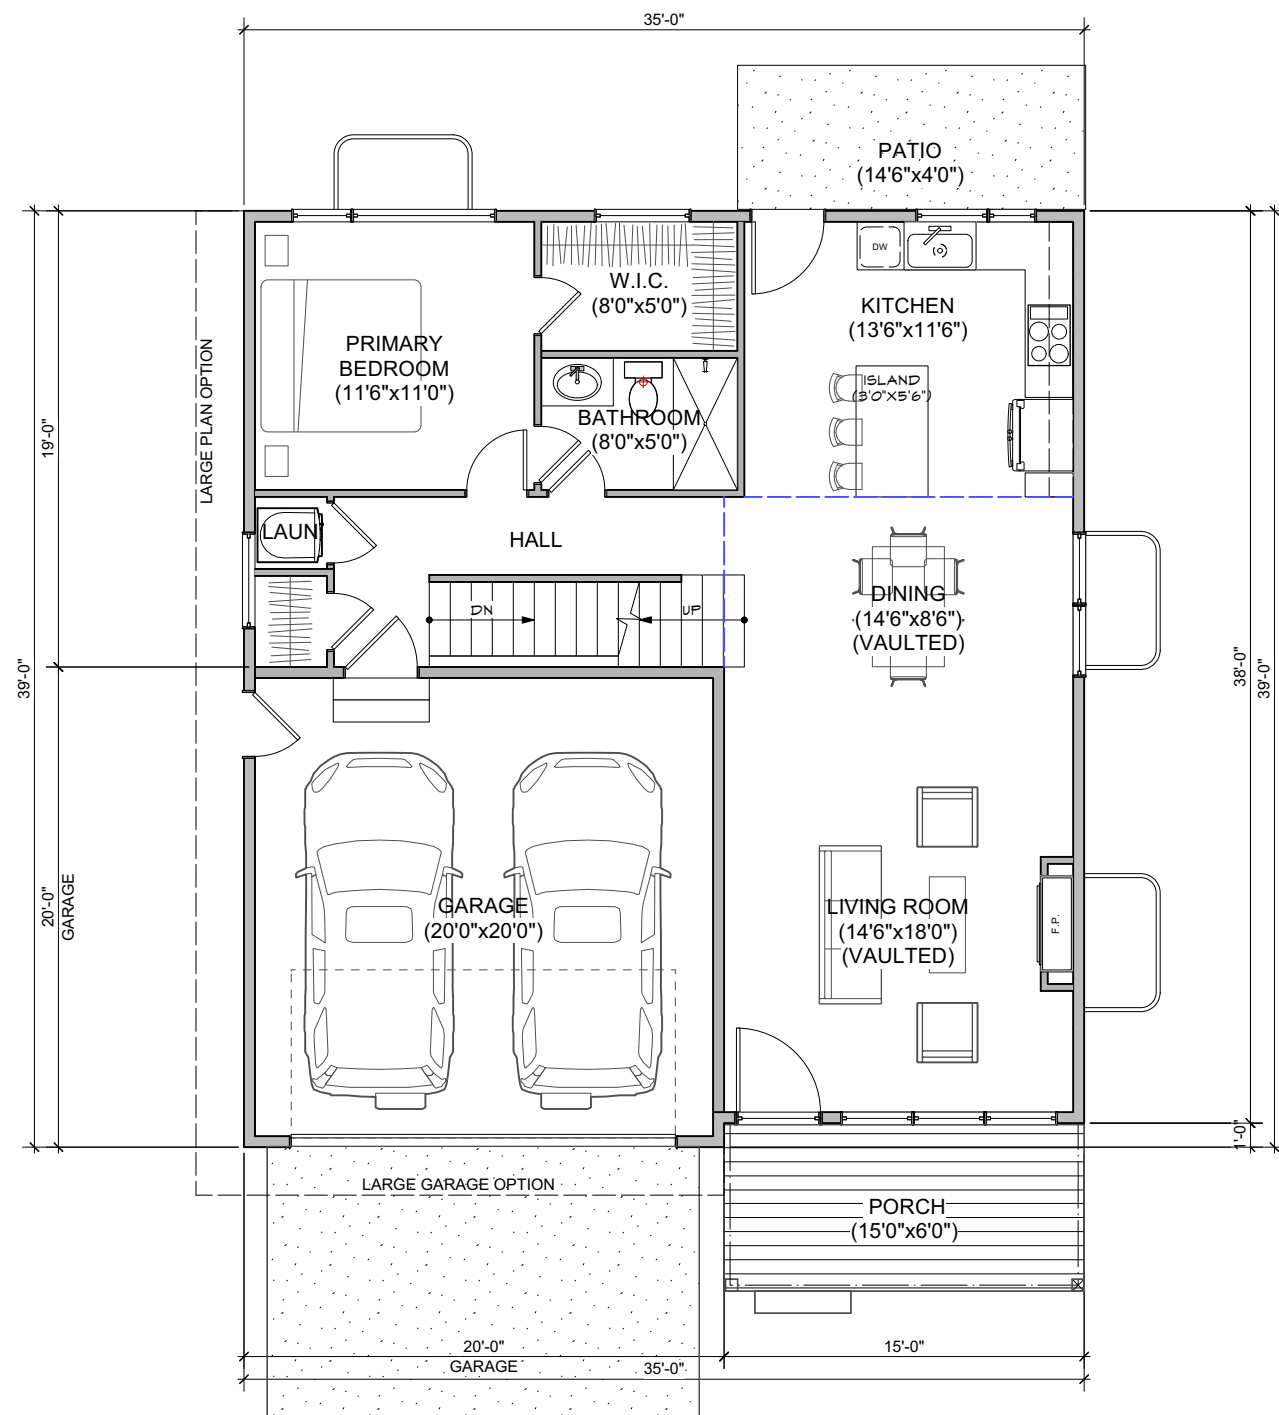

NOTES:  
1. Plans and elevations are illustrative. Dimensions, room sizes, and floor areas are approximate.  
2. Plans may be mirrored (garage right or garage left) as best suited to specific lot.  
3. Several elevation styles are available for each model. Colors are provided for example. Final colors may be selected by homeowner.  
4. Some models and model options may not be available in all neighborhoods or lots.

COPYRIGHT 2022: Architectural design and drawings depicted within are protected under United States copyright law.

# MODEL 2420

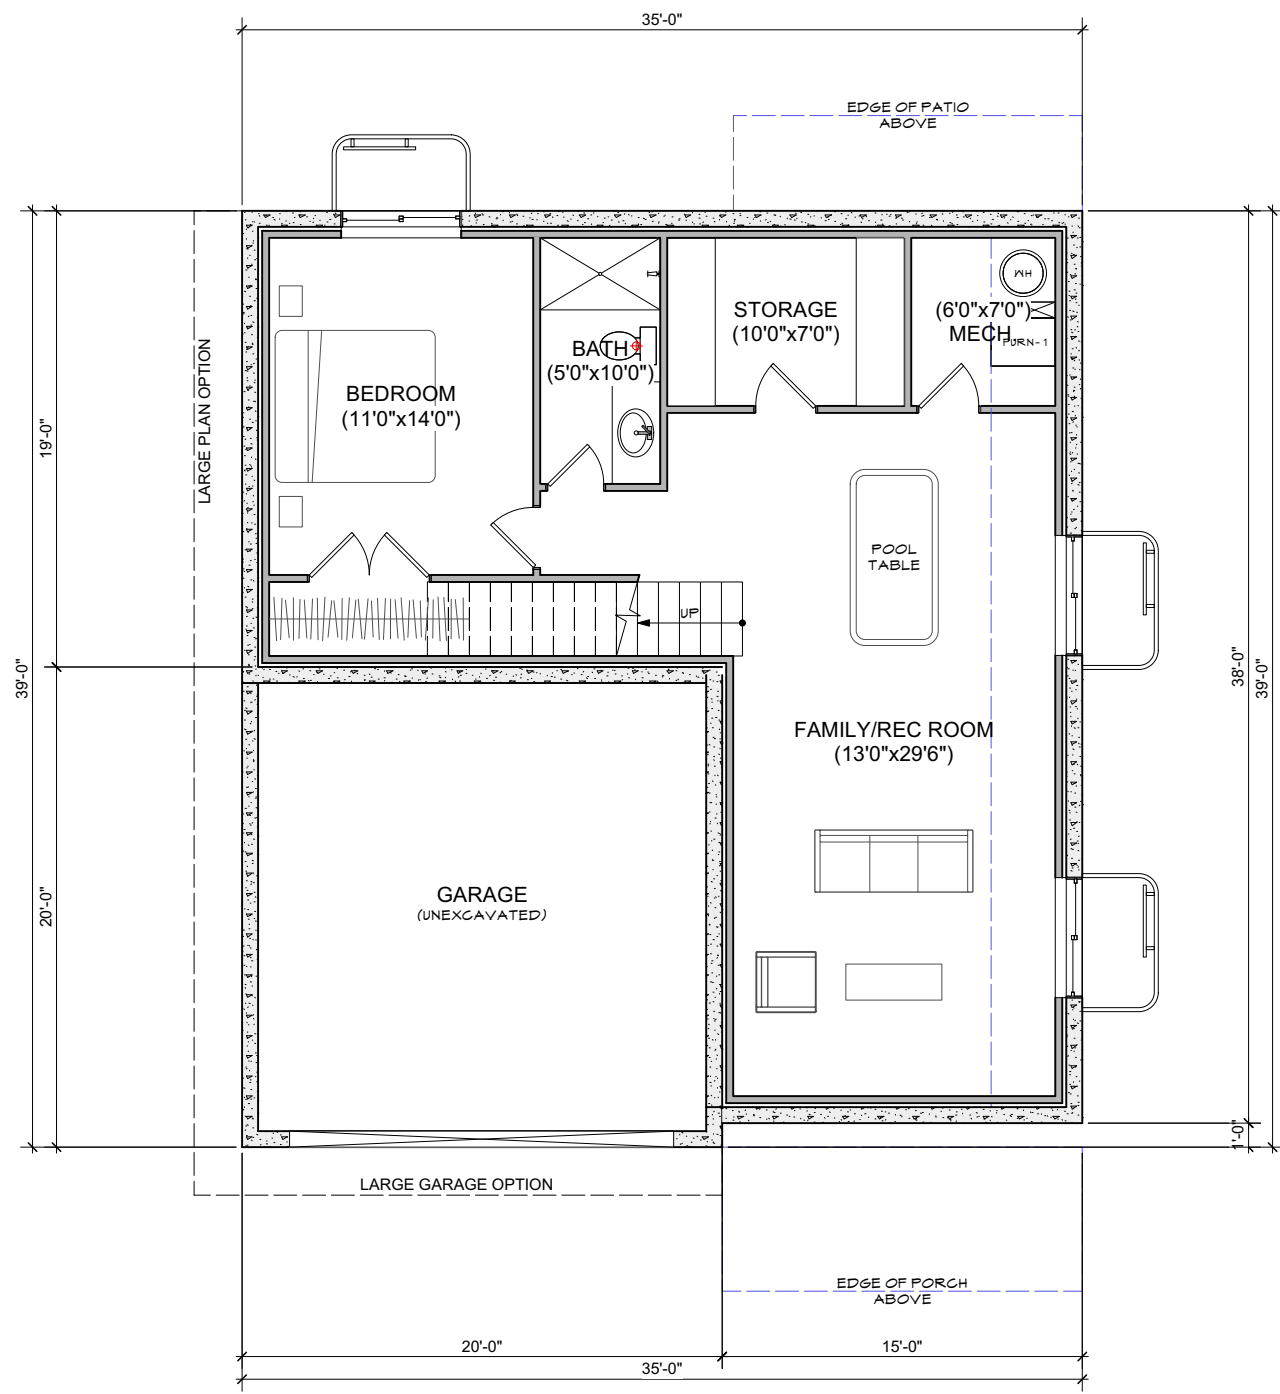

**BASEMENT PLAN**  
1/8"=1'-0"

- NOTES:
1. Plans and elevations are illustrative. Dimensions, room sizes, and floor areas are approximate.
  2. Plans may be mirrored (garage right or garage left) as best suited to specific lot.
  3. Several elevation styles are available for each model. Colors are provided for example. Final colors may be selected by homeowner.
  4. Some models and model options may not be available in all neighborhoods or lots


Issue:		
Date	Comments	Init.

ILLUSTRATIVE EXHIBIT  
7/15/2022  
NOT FOR CONSTRUCTION


**MODEL 2420**




**FRONT ELEVATION**  
1/8"=1'-0"

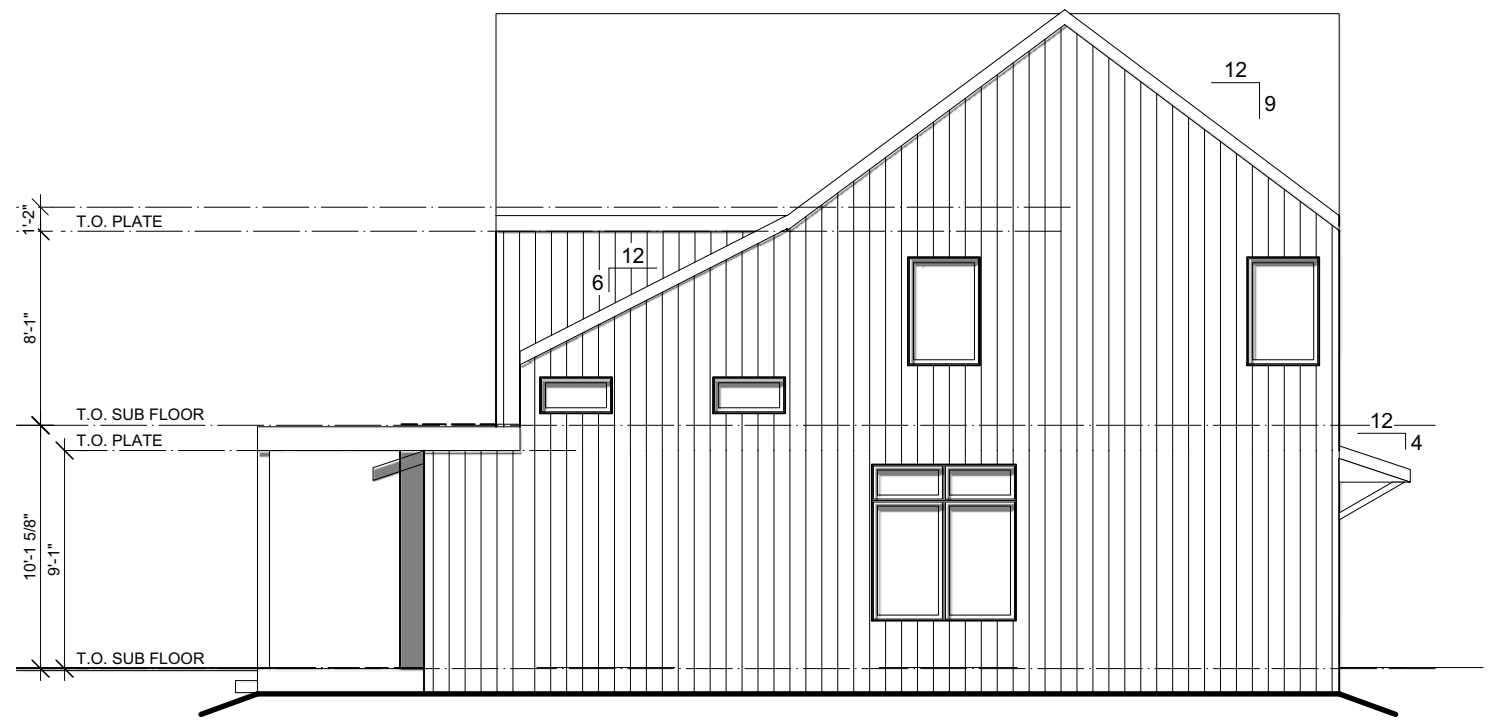

**RIGHT ELEVATION**  
1/8"=1'-0"

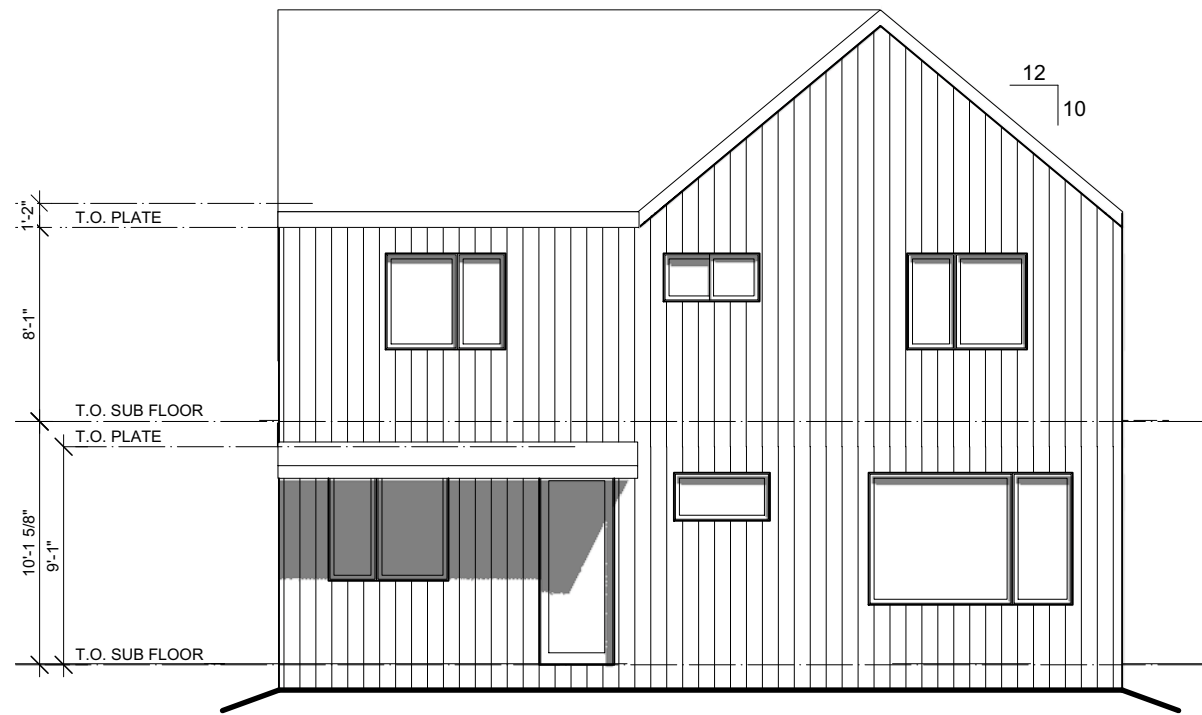

**REAR ELEVATION**  
1/8"=1'-0"

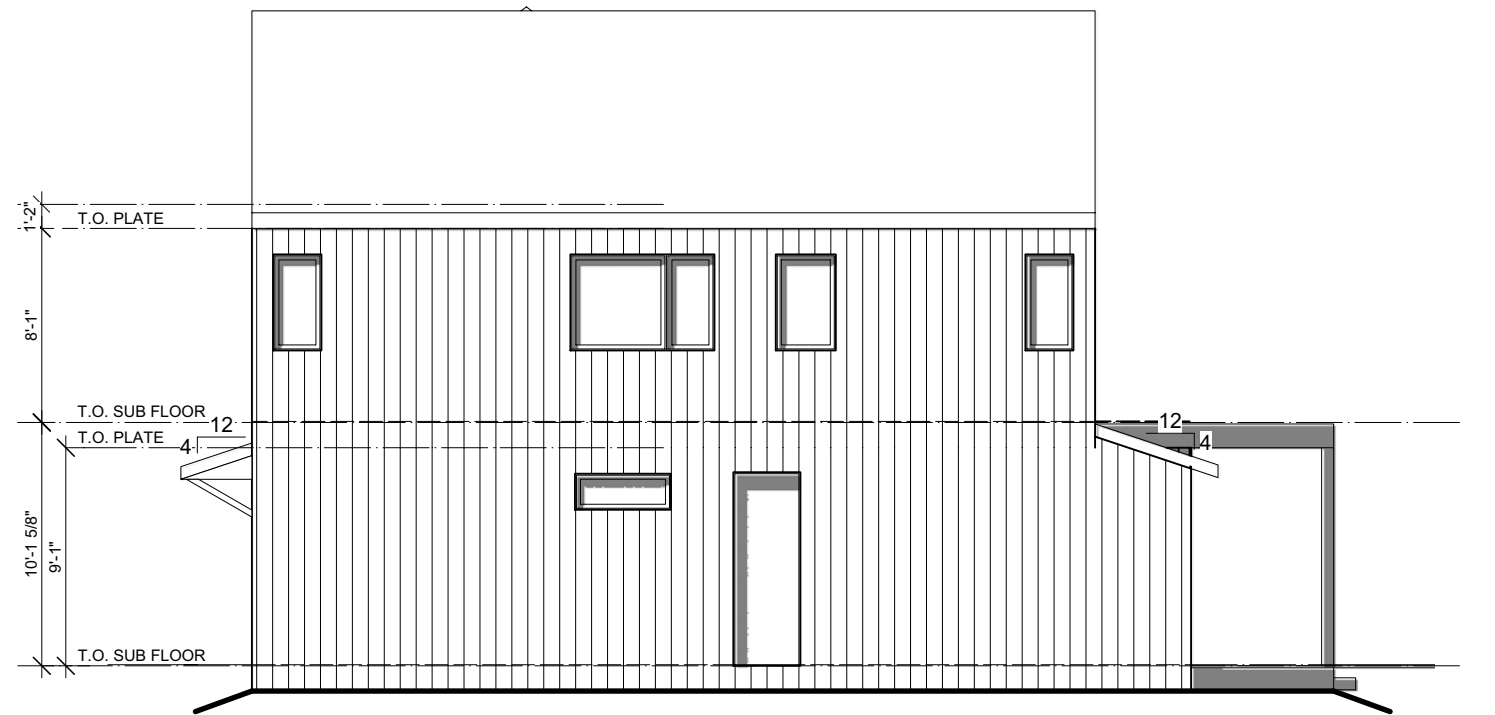

**LEFT ELEVATION**  
1/8"=1'-0"

**NOTES:**

1. Plans and elevations are illustrative. Dimensions, room sizes, and floor areas are approximate.
2. Plans may be mirrored (garage right or garage left) as best suited to specific lot.
3. Several elevation styles are available for each model. Colors are provided for example. Final colors may be selected by homeowner.
4. Some models and model options may not be available in all neighborhoods or lots

Issue:

Date	Comments	Init.

ILLUSTRATIVE EXHIBIT  
7/15/2022  
NOT FOR CONSTRUCTION

Sheet Title

**Elevations**

Sheet No.

**A2.0**



# MODEL 2440

Issue:	Date	Comments	Init.

ILLUSTRATIVE EXHIBIT  
7/15/2022  
NOT FOR CONSTRUCTION


© 2022 Stewart Architecture, Inc.

Sheet Title  
**Plans**  
Sheet No.  
**A1.0**

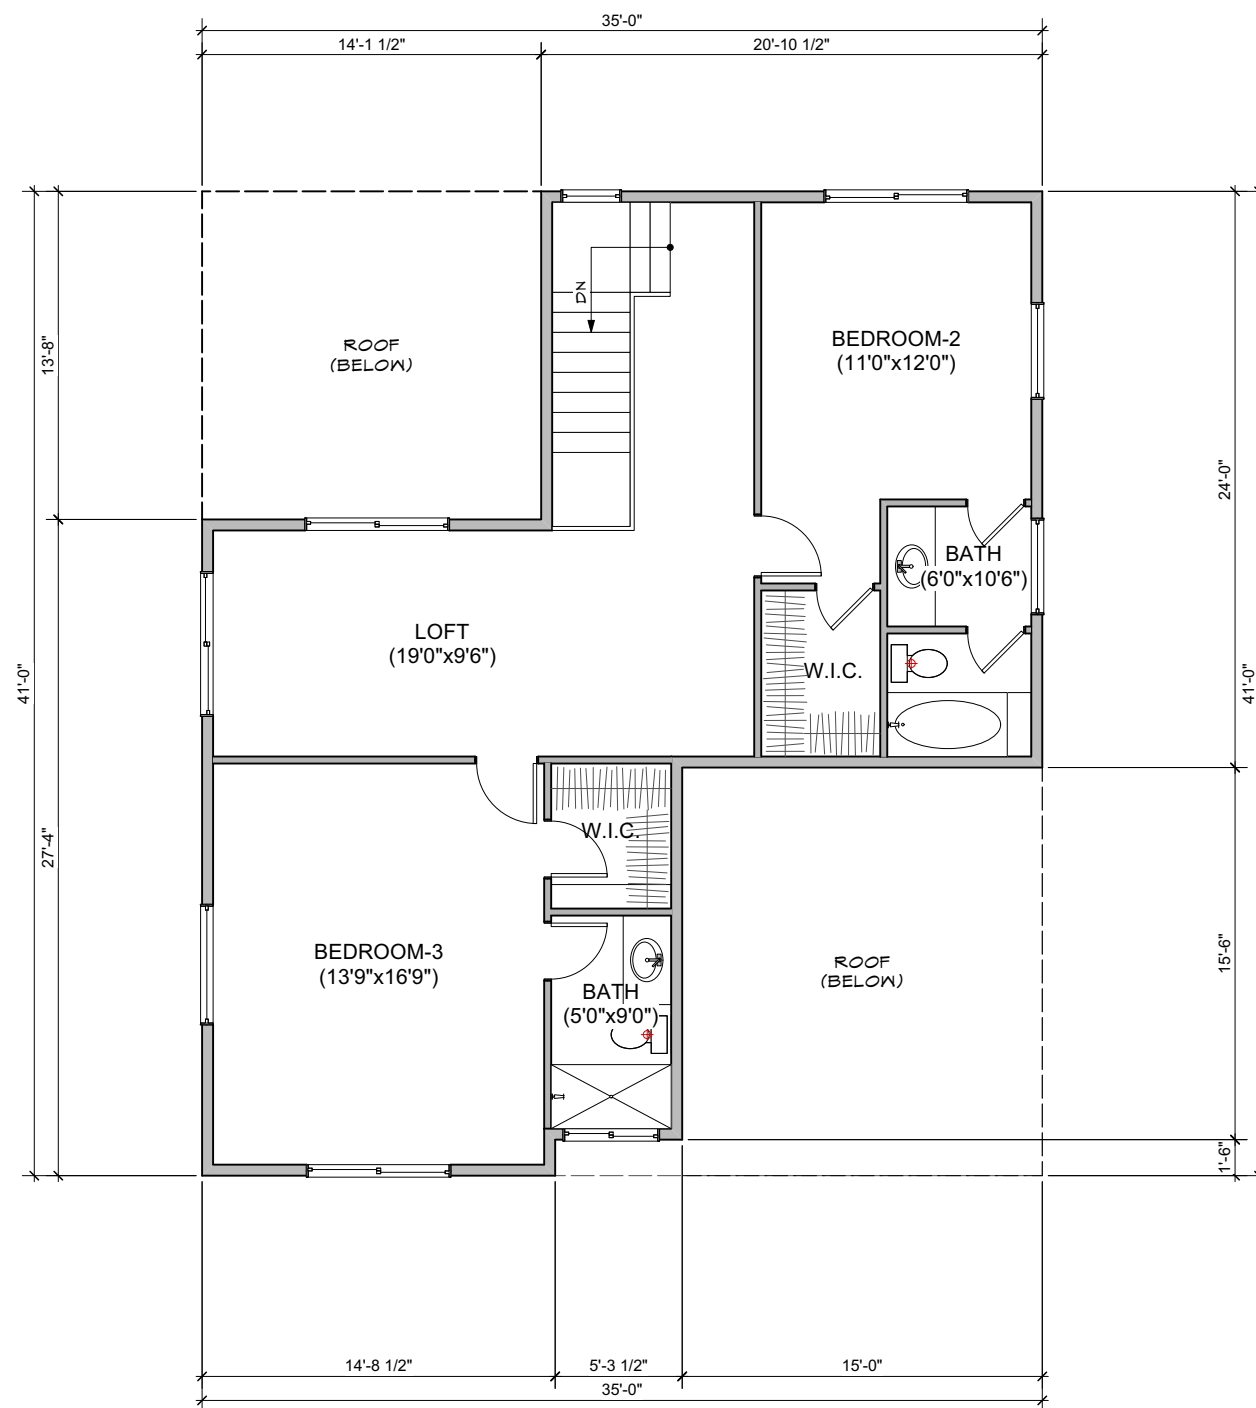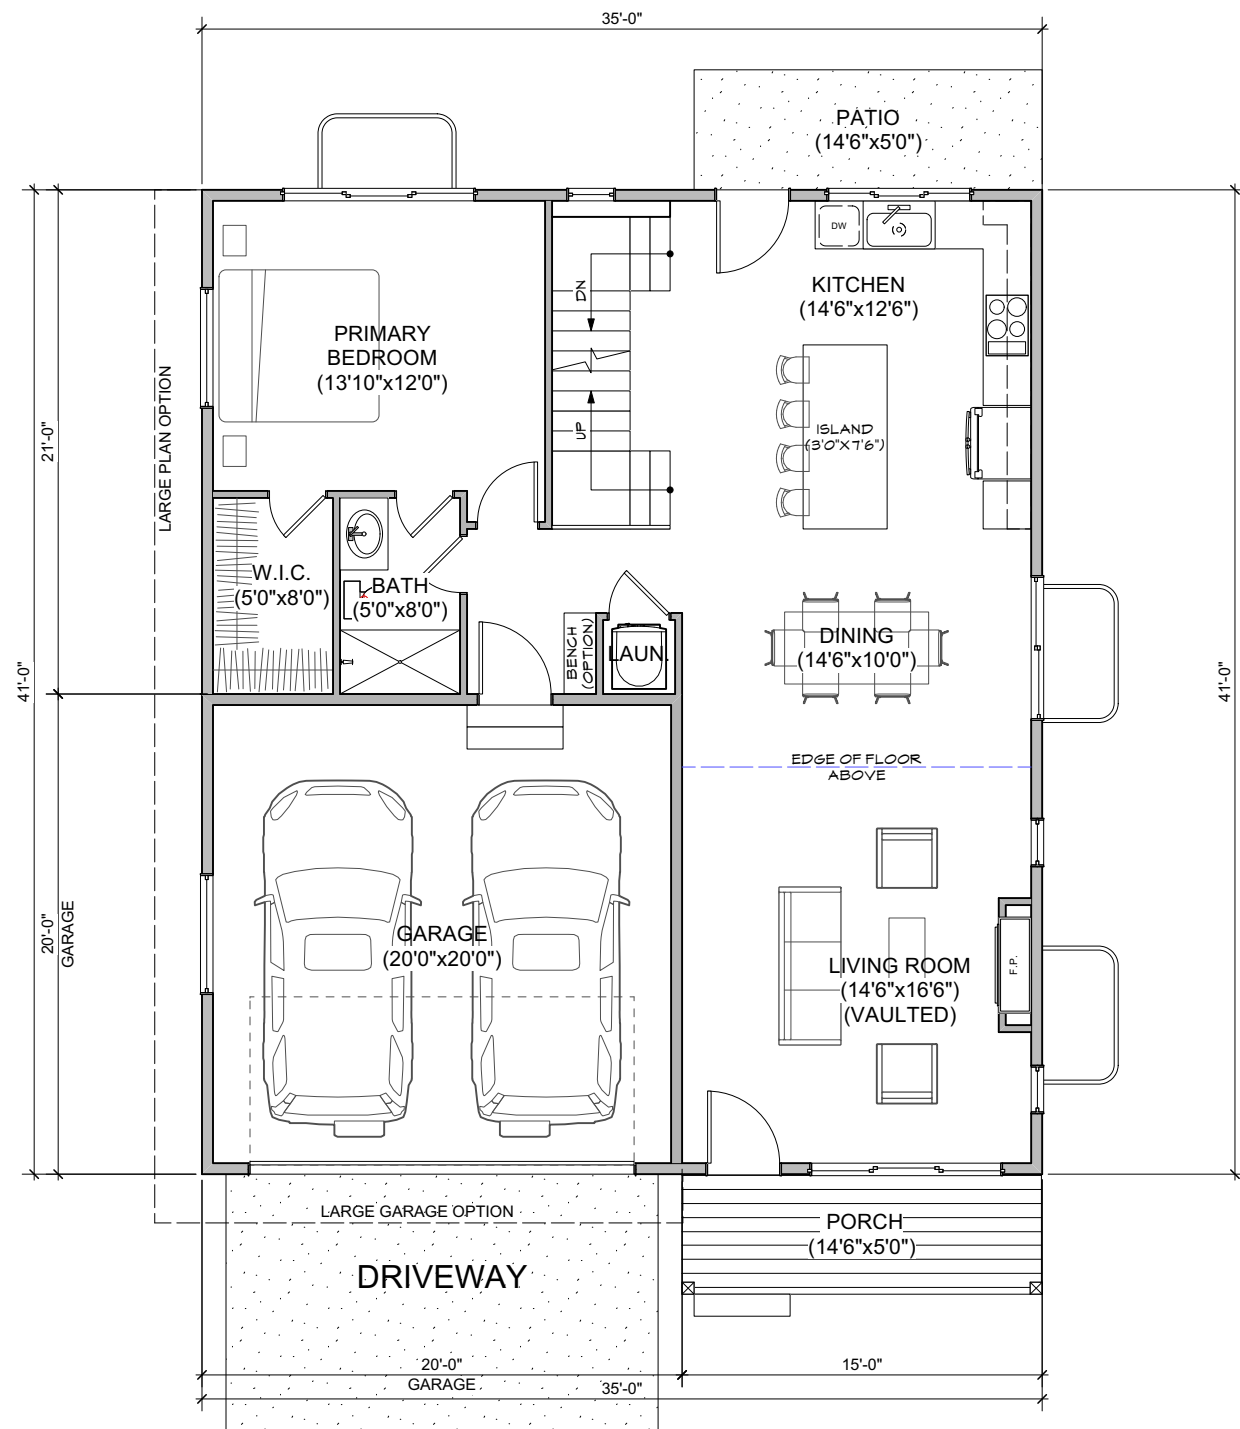

- NOTES:
- Plans and elevations are illustrative. Dimensions, room sizes, and floor areas are approximate.
  - Plans may be mirrored (garage right or garage left) as best suited to specific lot.
  - Several elevation styles are available for each model. Colors are provided for example. Final colors may be selected by homeowner.
  - Some models and model options may not be available in all neighborhoods or lots
- COPYRIGHT 2022: Architectural design and drawings depicted within are protected under United States copyright law.

# MODEL 2440

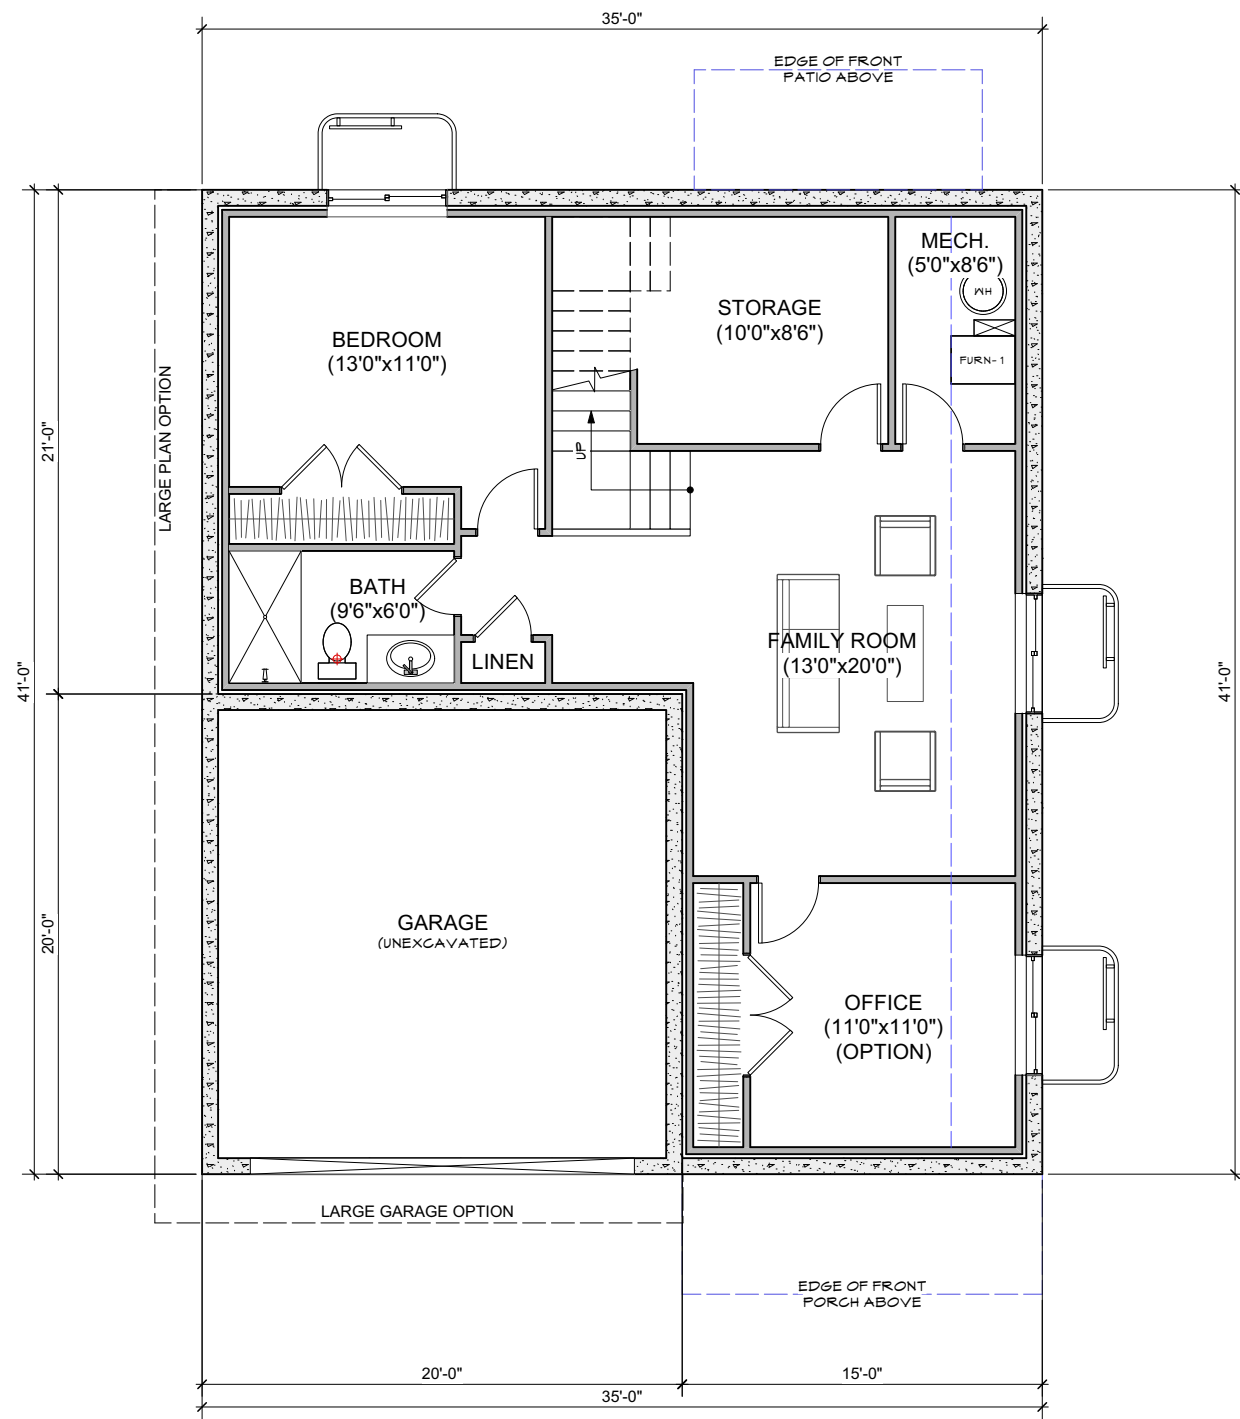

**BASEMENT PLAN**  
1/8"=1'-0"


**NOTES:**

1. Plans and elevations are illustrative. Dimensions, room sizes, and floor areas are approximate.
2. Plans may be mirrored (garage right or garage left) as best suited to specific lot.
3. Several elevation styles are available for each model. Colors are provided for example. Final colors may be selected by homeowner.
4. Some models and model options may not be available in all neighborhoods or lots


Issue:		
Date	Comments	Init.

ILLUSTRATIVE EXHIBIT  
7/15/2022  
NOT FOR CONSTRUCTION

Sheet Title	<b>Plans</b>
Sheet No.	<b>A1.1</b>

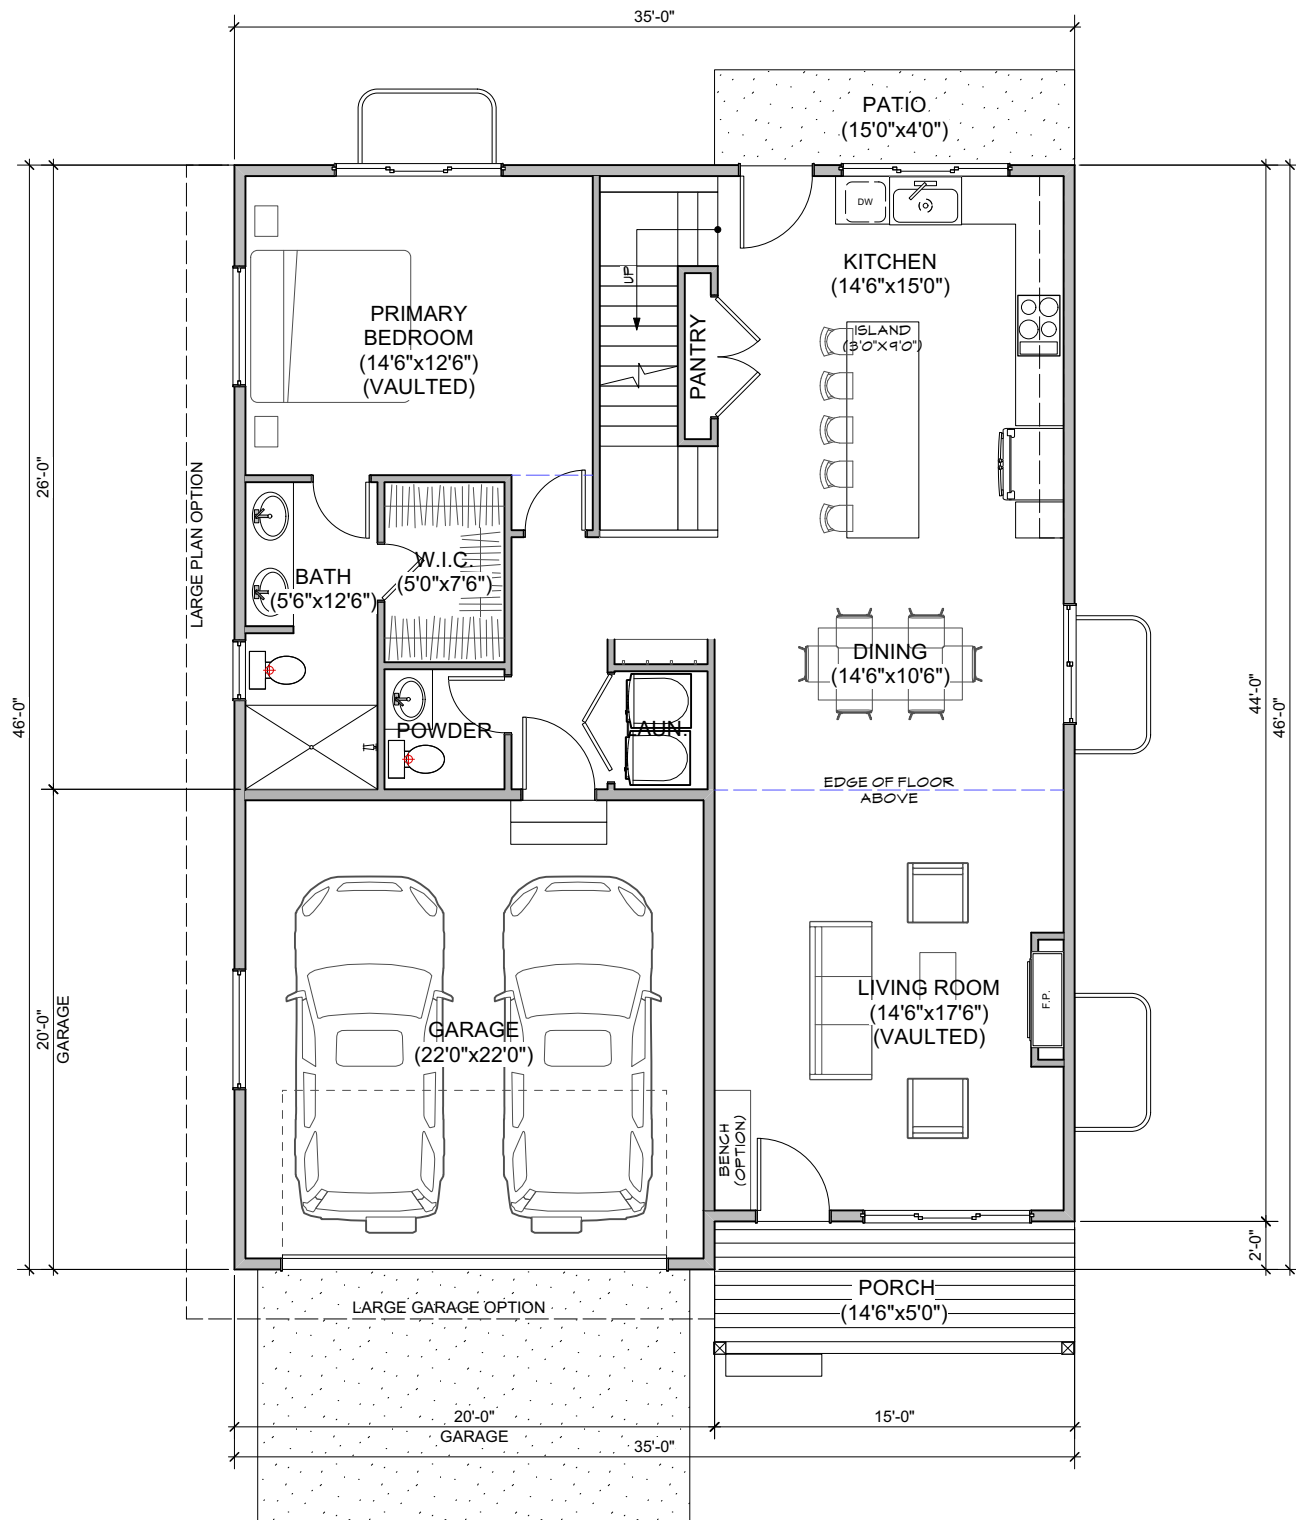

**MAIN FLOOR PLAN**  
1/8"=1'-0"

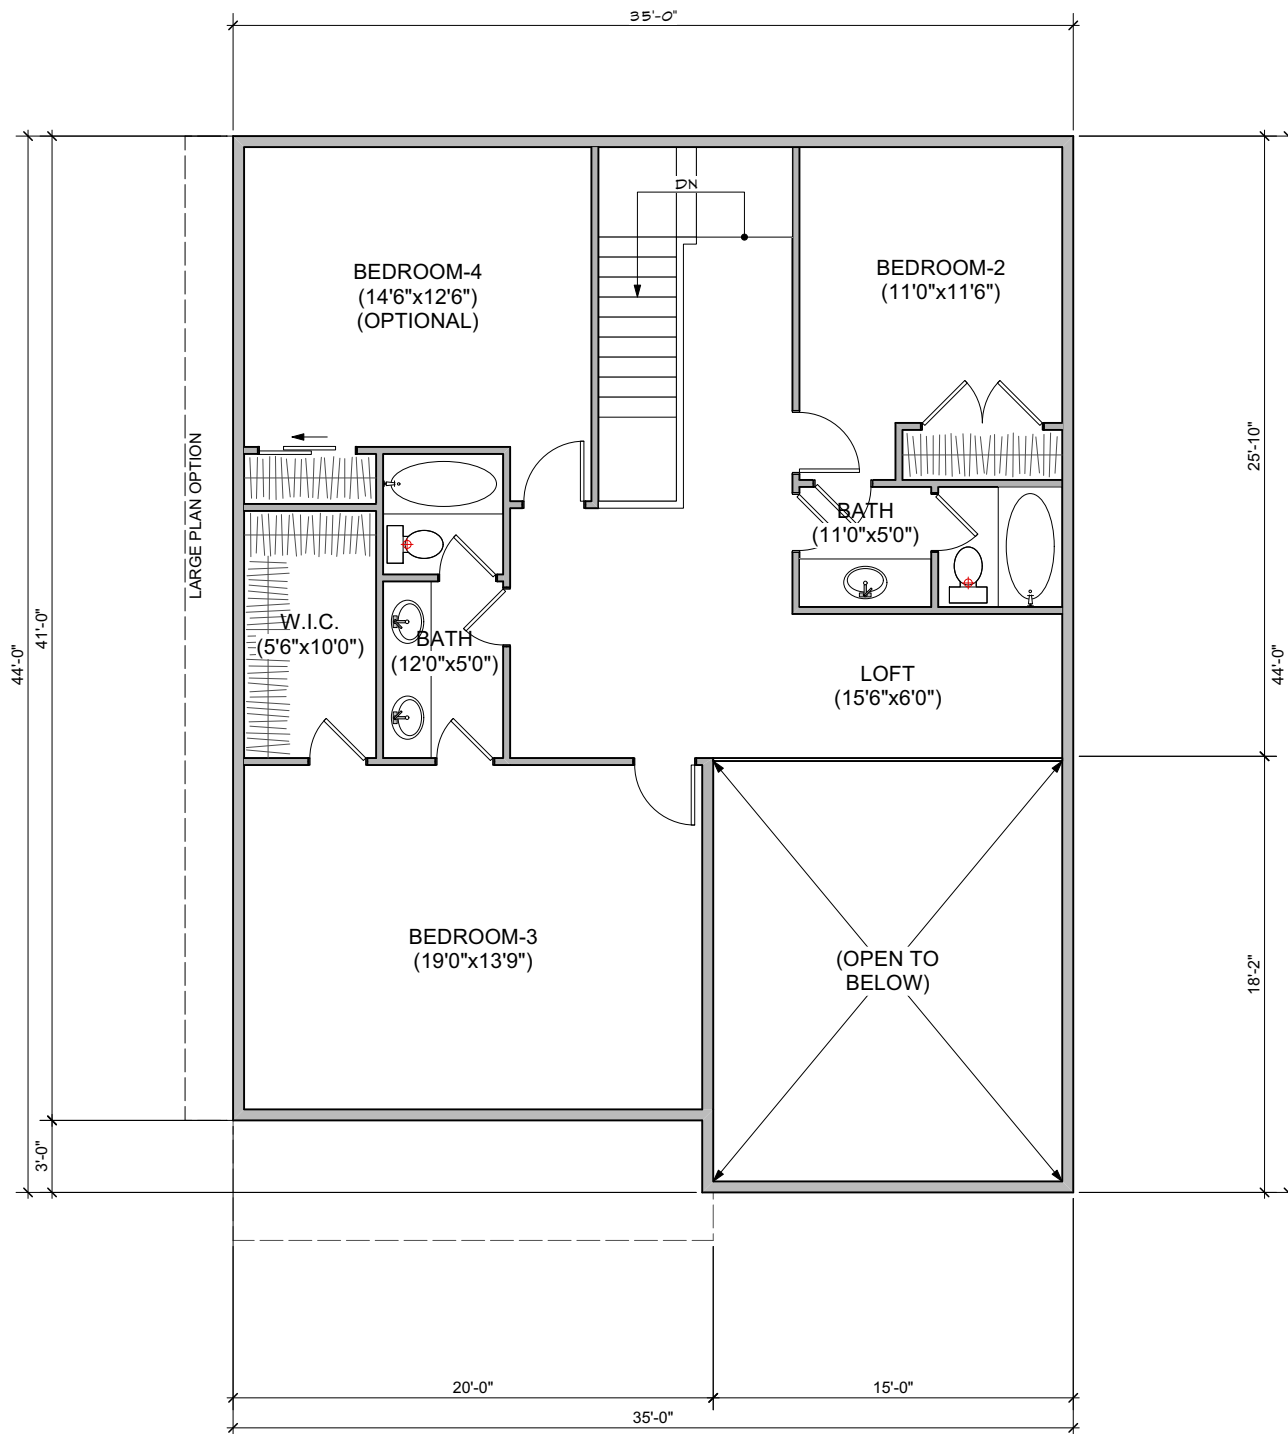

**SECOND FLOOR PLAN**  
1/8"=1'-0"

**NOTES:**

1. Plans and elevations are illustrative. Dimensions, room sizes, and floor areas are approximate.
2. Plans may be mirrored (garage right or garage left) as best suited to specific lot.
3. Several elevation styles are available for each model. Colors are provided for example. Final colors may be selected by homeowner.
4. Some models and model options may not be available in all neighborhoods or lots

COPYRIGHT 2022: Architectural design and drawings depicted within are protected under United States copyright law.

Prepared for:


**MODEL 2460**

Issue:	Date	Comments	Init.

ILLUSTRATIVE EXHIBIT  
7/15/2022  
NOT FOR CONSTRUCTION

© 2022 Stewart Architecture, Inc.

# MODEL 2460

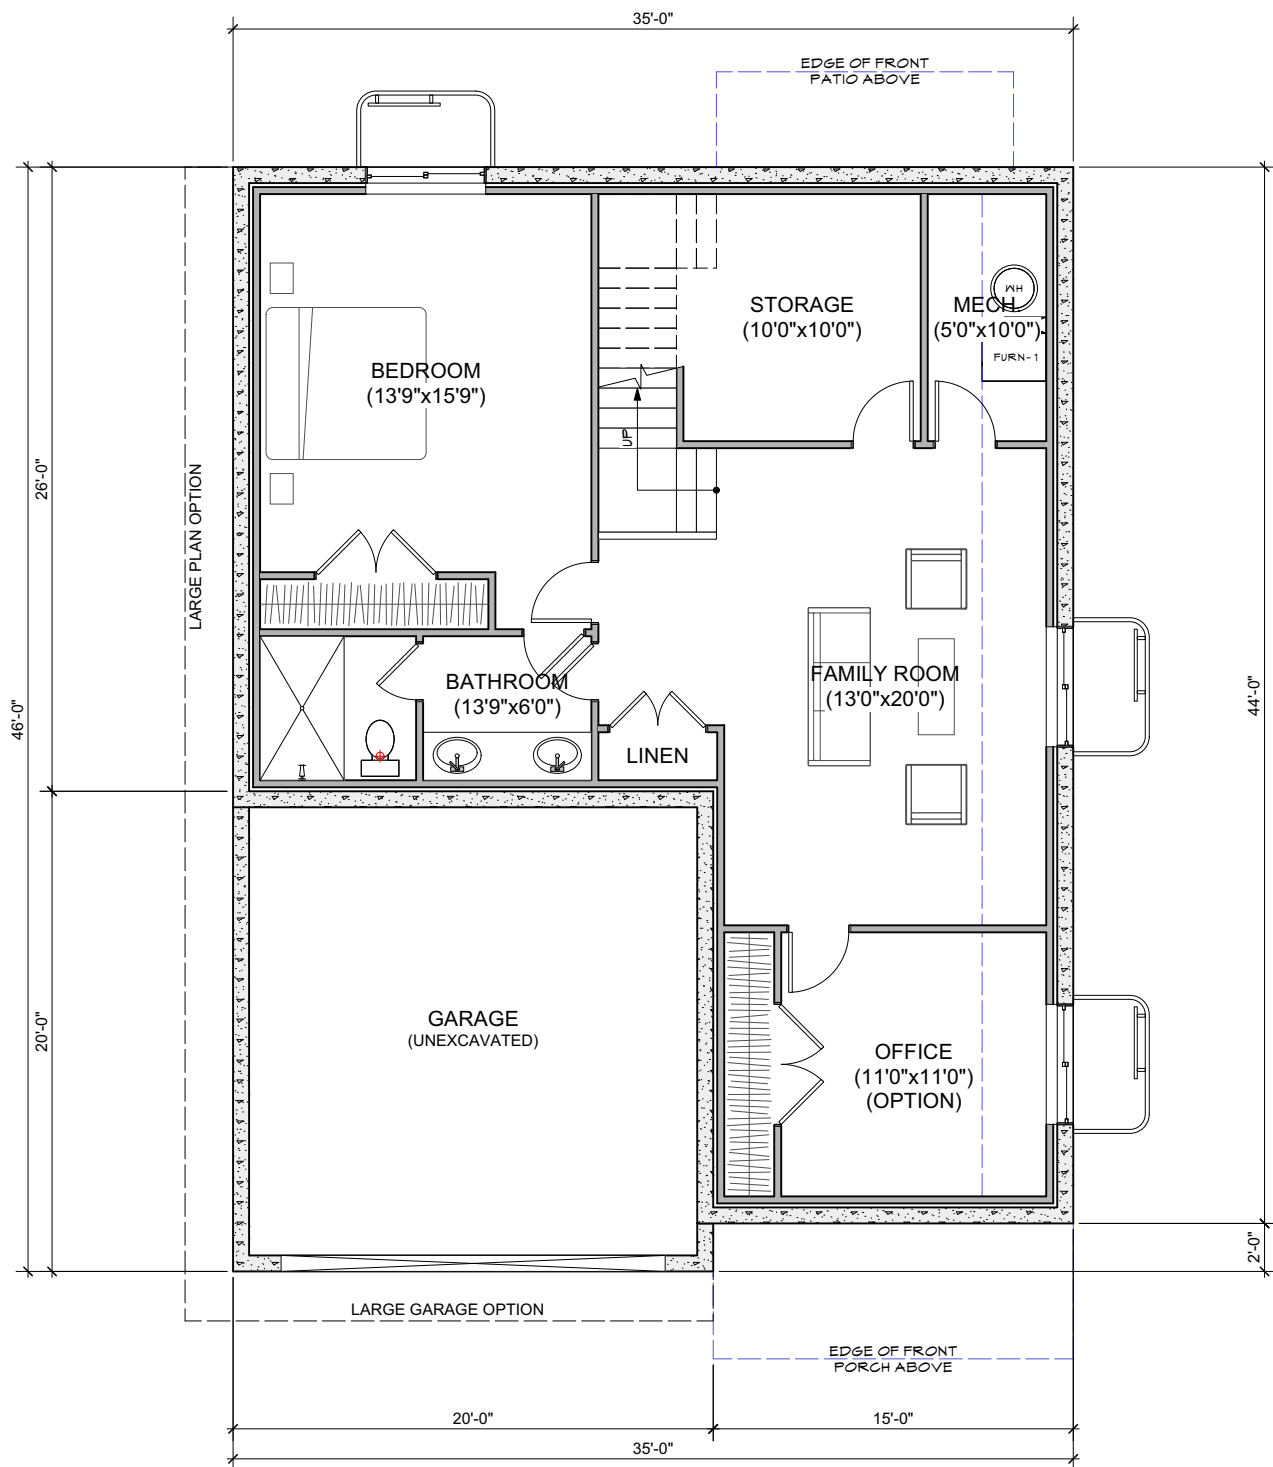

**BASEMENT PLAN**  
1/8"=1'-0"

- NOTES:
1. Plans and elevations are illustrative. Dimensions, room sizes, and floor areas are approximate.
  2. Plans may be mirrored (garage right or garage left) as best suited to specific lot.
  3. Several elevation styles are available for each model. Colors are provided for example. Final colors may be selected by homeowner.
  4. Some models and model options may not be available in all neighborhoods or lots

Issue:	Date	Comments	Init.

ILLUSTRATIVE EXHIBIT  
7/15/2022  
NOT FOR CONSTRUCTION